




Notes:  
DO NOT SCALE FROM THIS DRAWING. USE FIGURED DIMENSIONS IN ALL CASES. VERIFY DIMENSIONS ON SITE AND REPORT ANY DISCREPANCIES TO THE ARCHITECTS IMMEDIATELY. THIS DRAWING TO BE READ IN CONJUNCTION WITH THE ARCHITECTS SPECIFICATION. © THIS DRAWING IS COPYRIGHT AND MAY ONLY BE REPRODUCED WITH THE ARCHITECTS PERMISSION.

Drawing Notes:


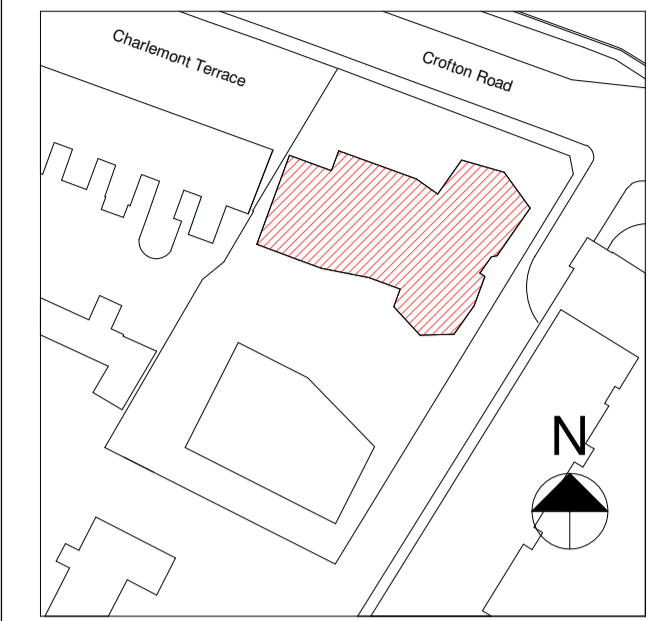


Key Plan N.T.S.

PLANNING LEGEND	
SYMBOL	DESCRIPTION
	SITE BOUNDARY
	1 BEDROOM APARTMENT
	2 BEDROOM APARTMENT
	GREEN ROOF

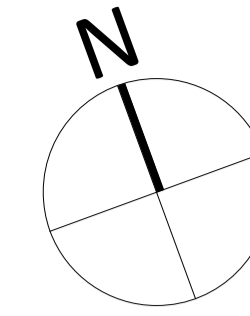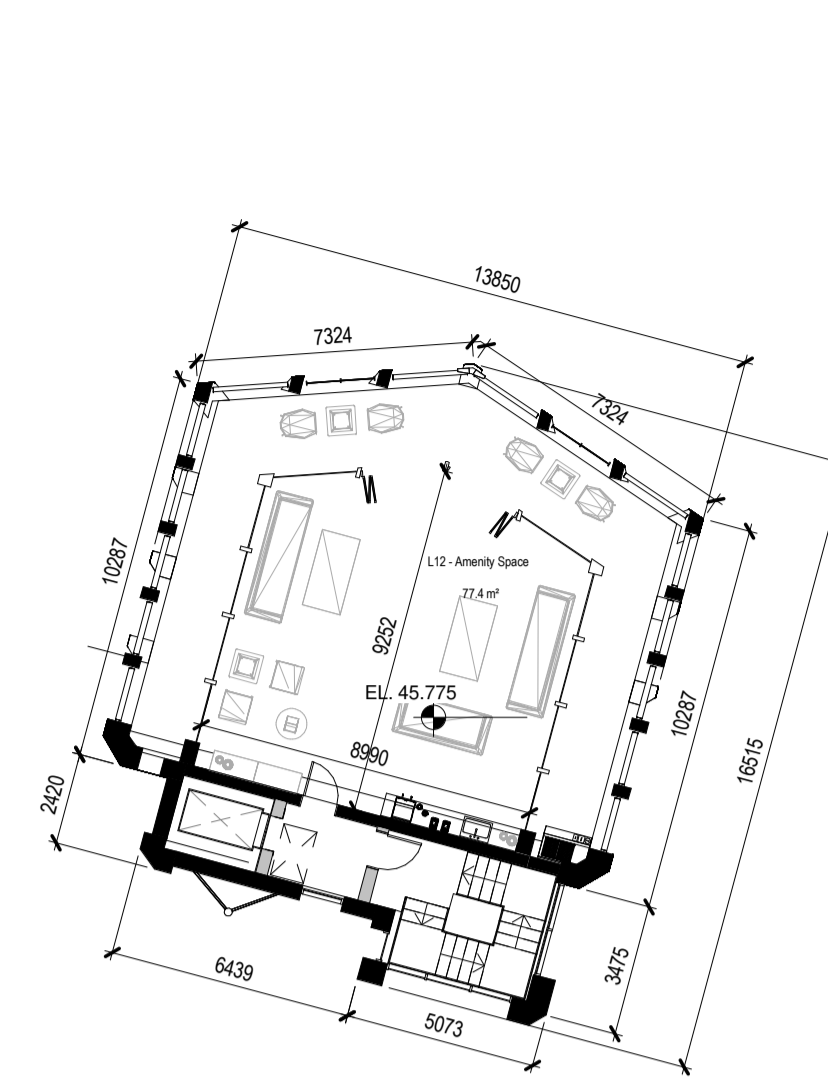

12 Building 01 - L12 - Twelfth Floor Plan  
1 : 200

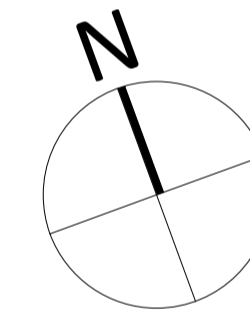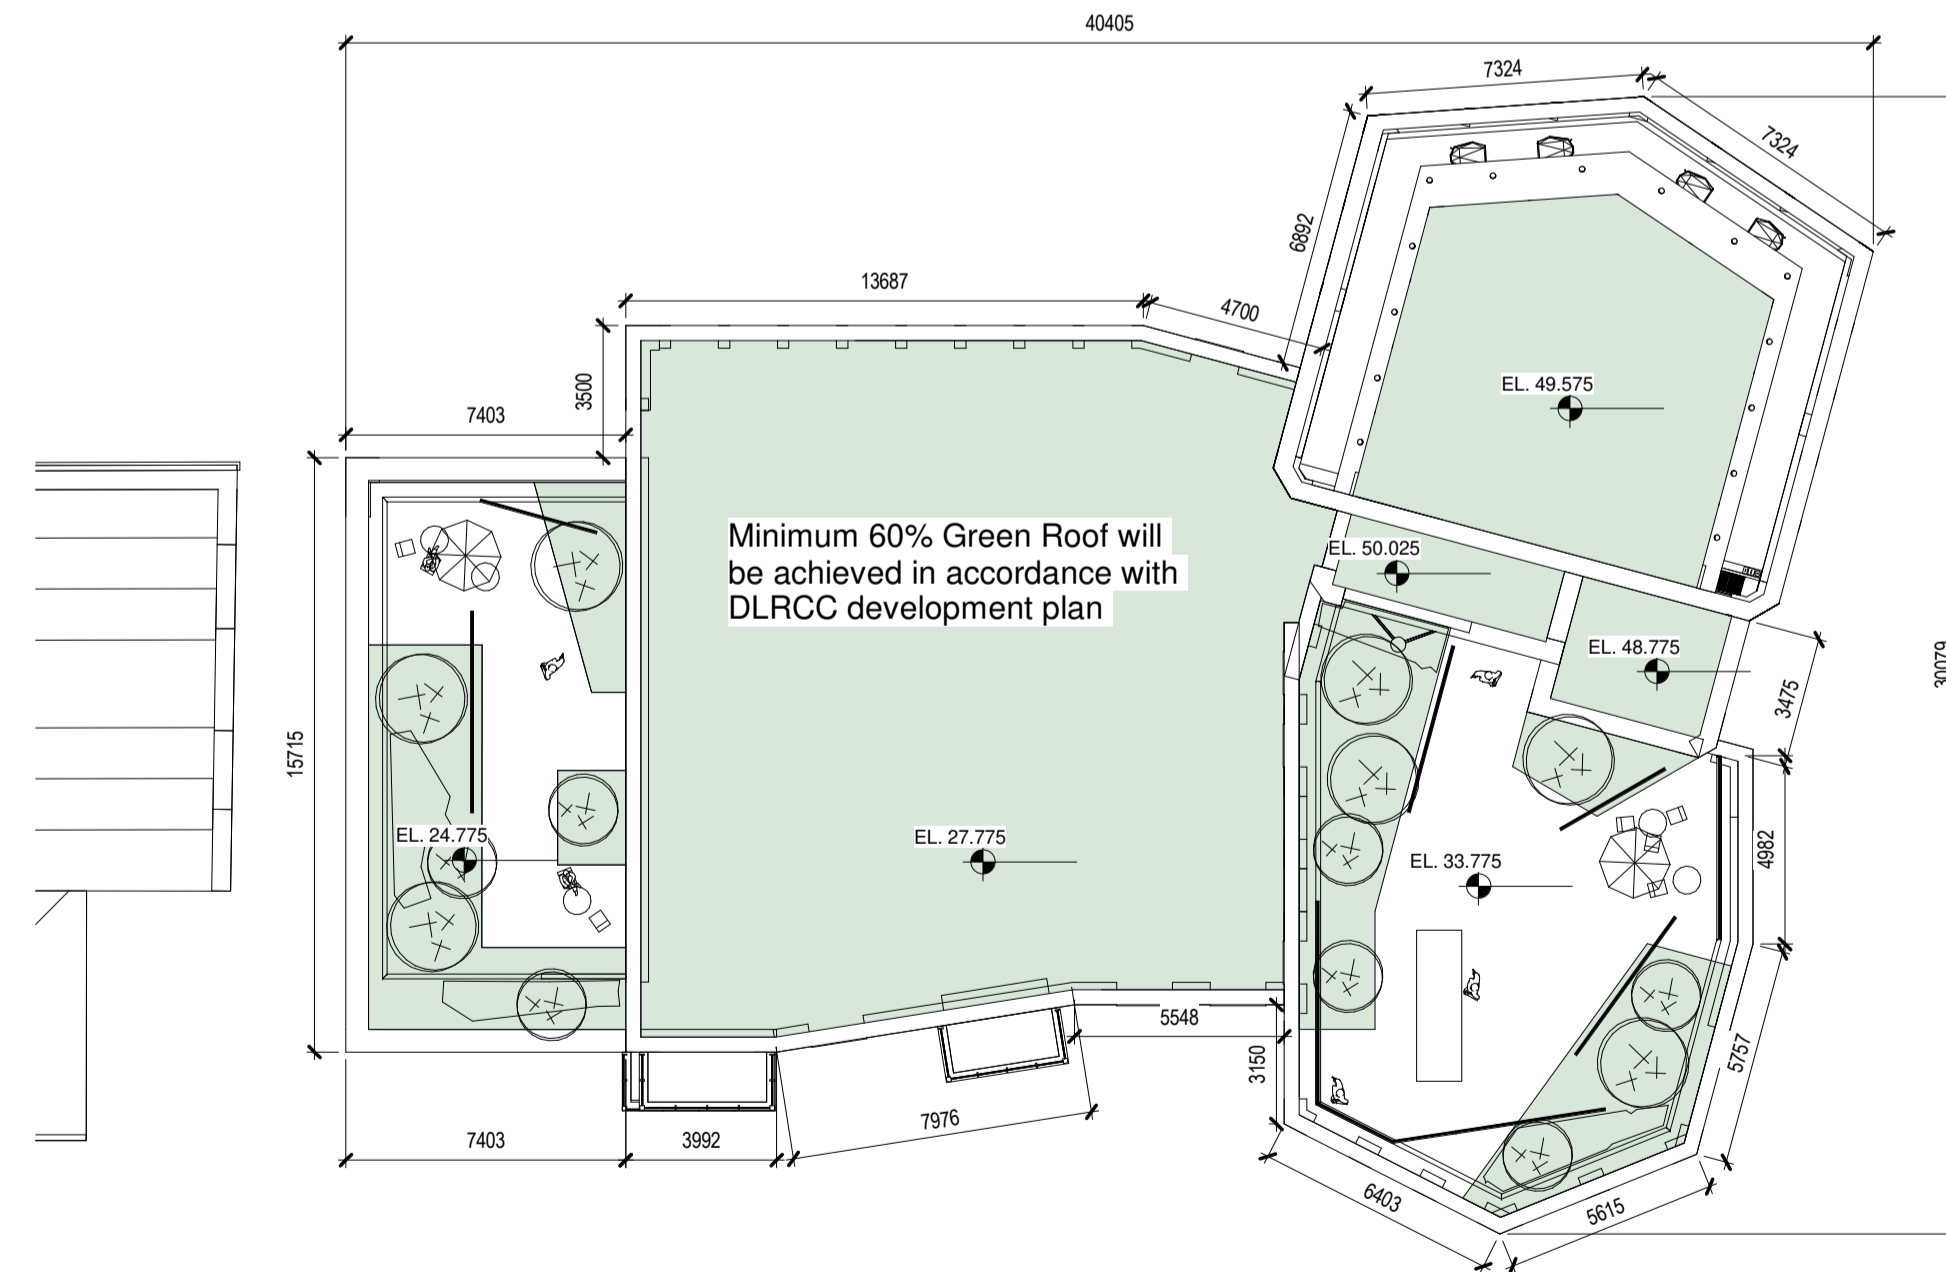

R Building 01 - R01 - Roof Plan  
1 : 200

PL1 | 03.11.20 | BF | Issued for Planning

Rev	Date	DRN	Description

Reddy Architecture + Urbanism  
Dartry Mills,  
Dartry Road  
Dublin 6, D06 Y0E3.  
T: +353 (0)1 4987000  
W: www.reddyarchitecture.com  
E: info@reddyarchitecture.com

Client Details:  
Fitzwilliam DL Ltd

Project Details:  
Build to Rent Residential Development  
St Michael's Carpark  
Crofton Road  
Dun Laoghaire

Drawing Title:  
Building 01 - Twelfth Floor and Roof Plan

Job No P18-143D	Date 31/07/2020	Scale@A1 As indicated
Status Suitable For Information	Drawn By: B. Foote	
Purpose Planning	Checked By: D. McDowell	

Drawing Number	Revision
P18-143D-RAU-01-ZZ-DR-A-PL1-31004	PL1