






Notes:  
DO NOT SCALE FROM THIS DRAWING. USE FIGURED DIMENSIONS IN ALL CASES. VERIFY DIMENSIONS ON SITE AND REPORT ANY DISCREPANCIES TO THE ARCHITECTS IMMEDIATELY. THIS DRAWING IS TO BE READ IN CONJUNCTION WITH THE ARCHITECTS SPECIFICATION. © THIS DRAWING IS COPYRIGHT AND MAY ONLY BE REPRODUCED WITH THE ARCHITECTS PERMISSION.

Drawing Notes:

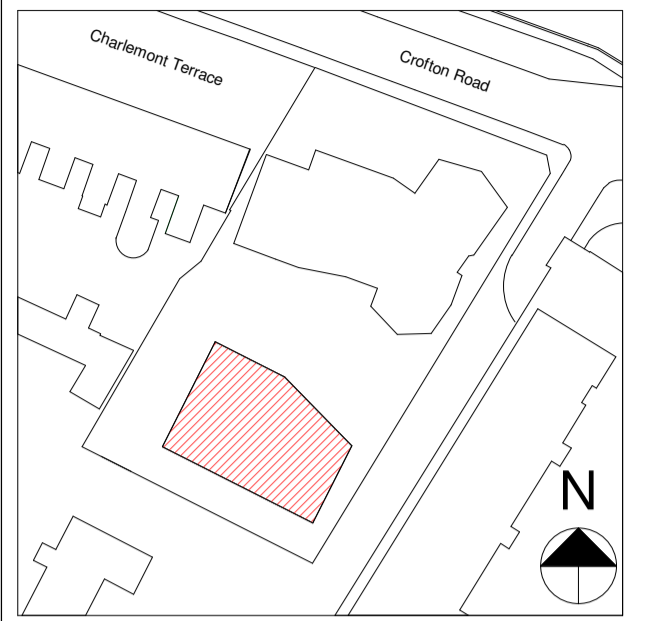





Key Plan N.T.S.

PLANNING LEGEND	
SYMBOL	DESCRIPTION
	SITE BOUNDARY
	1 BEDROOM APARTMENT
	2 BEDROOM APARTMENT
	GREEN ROOF

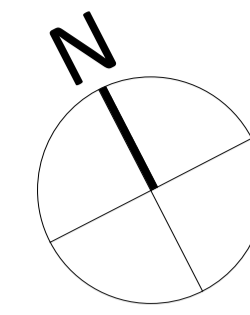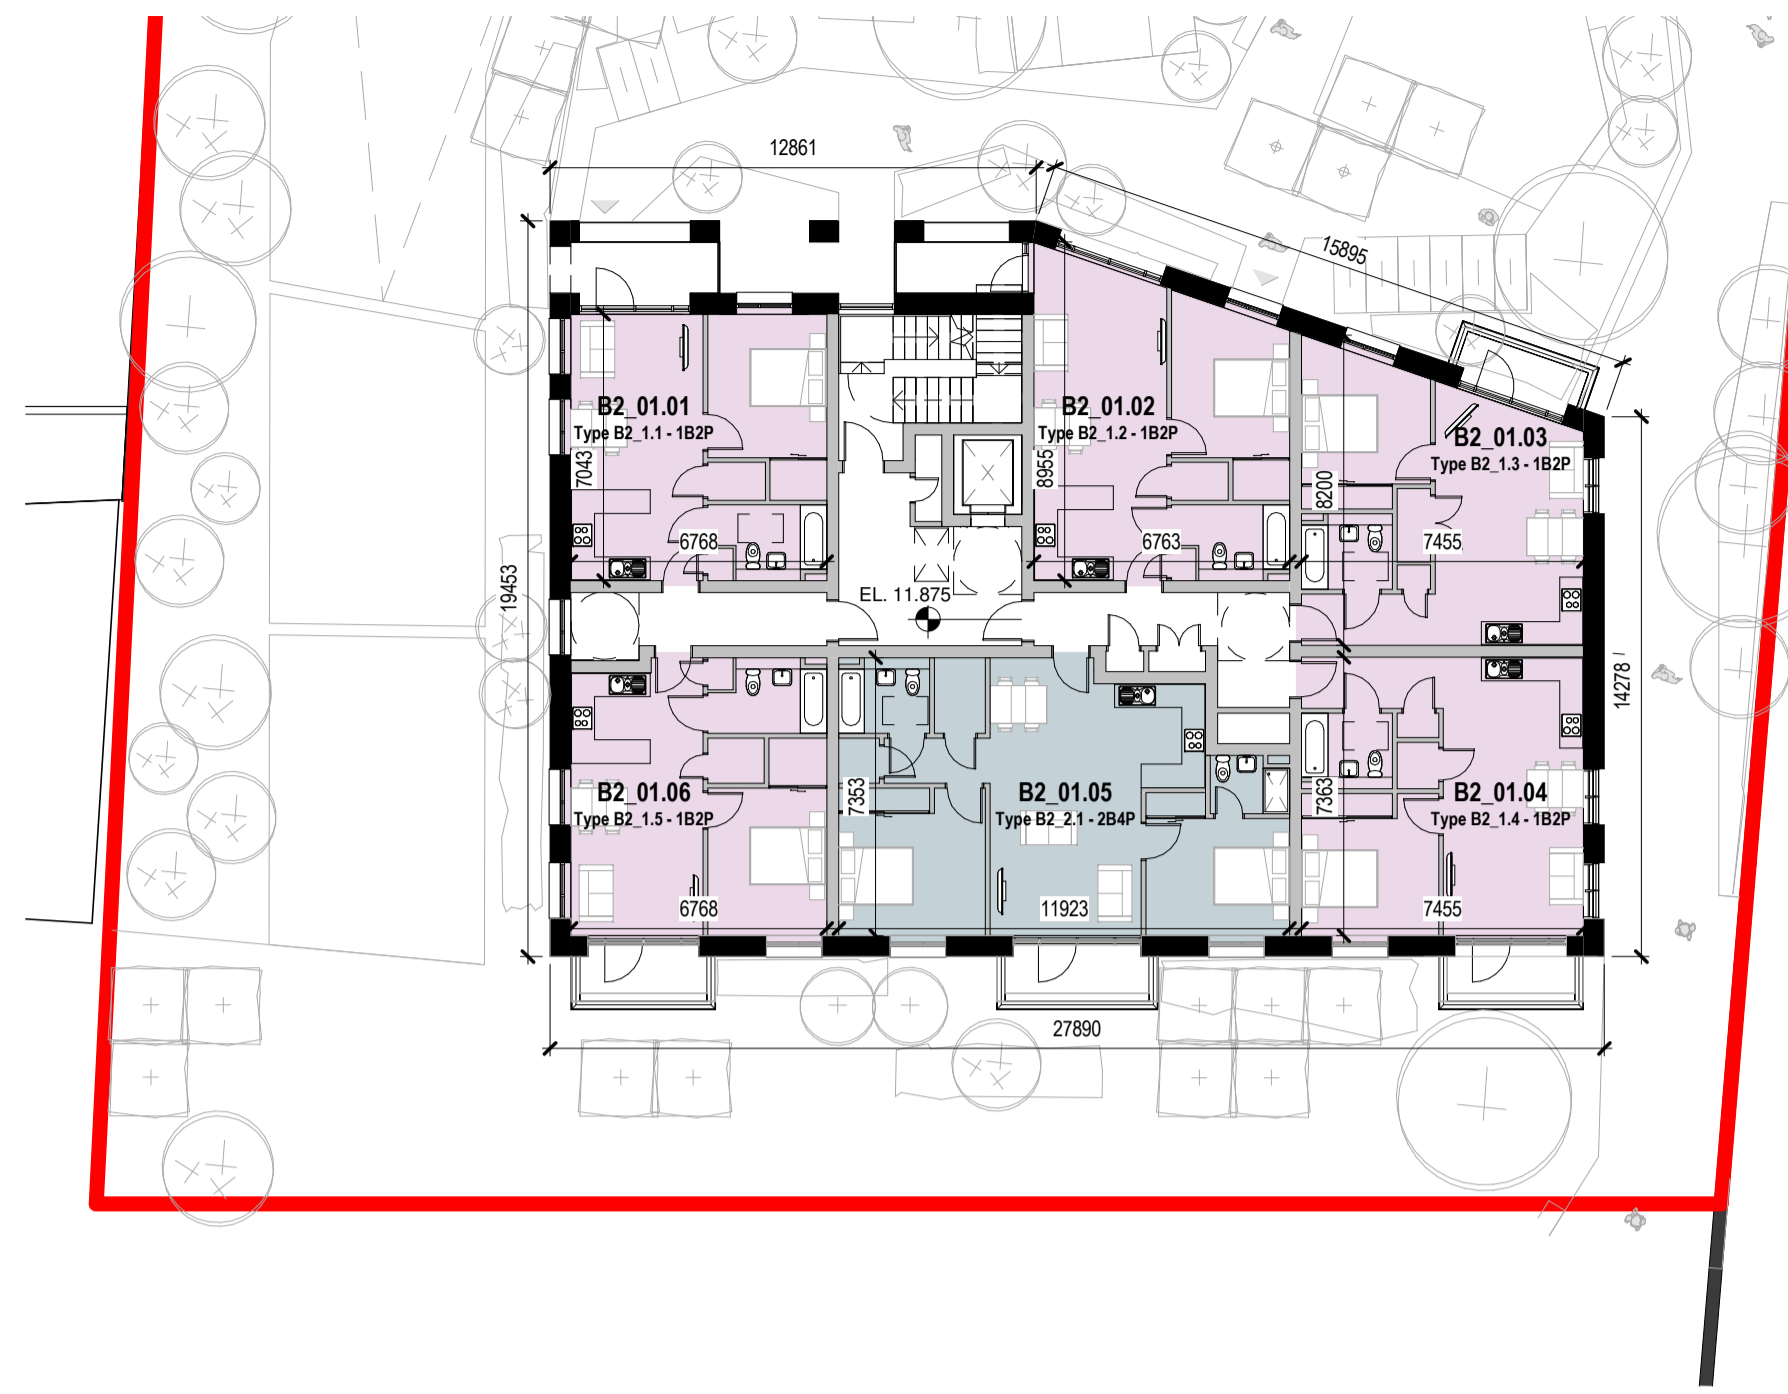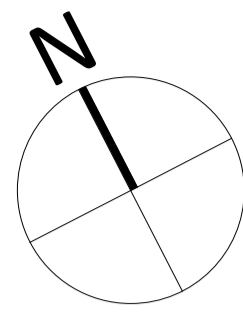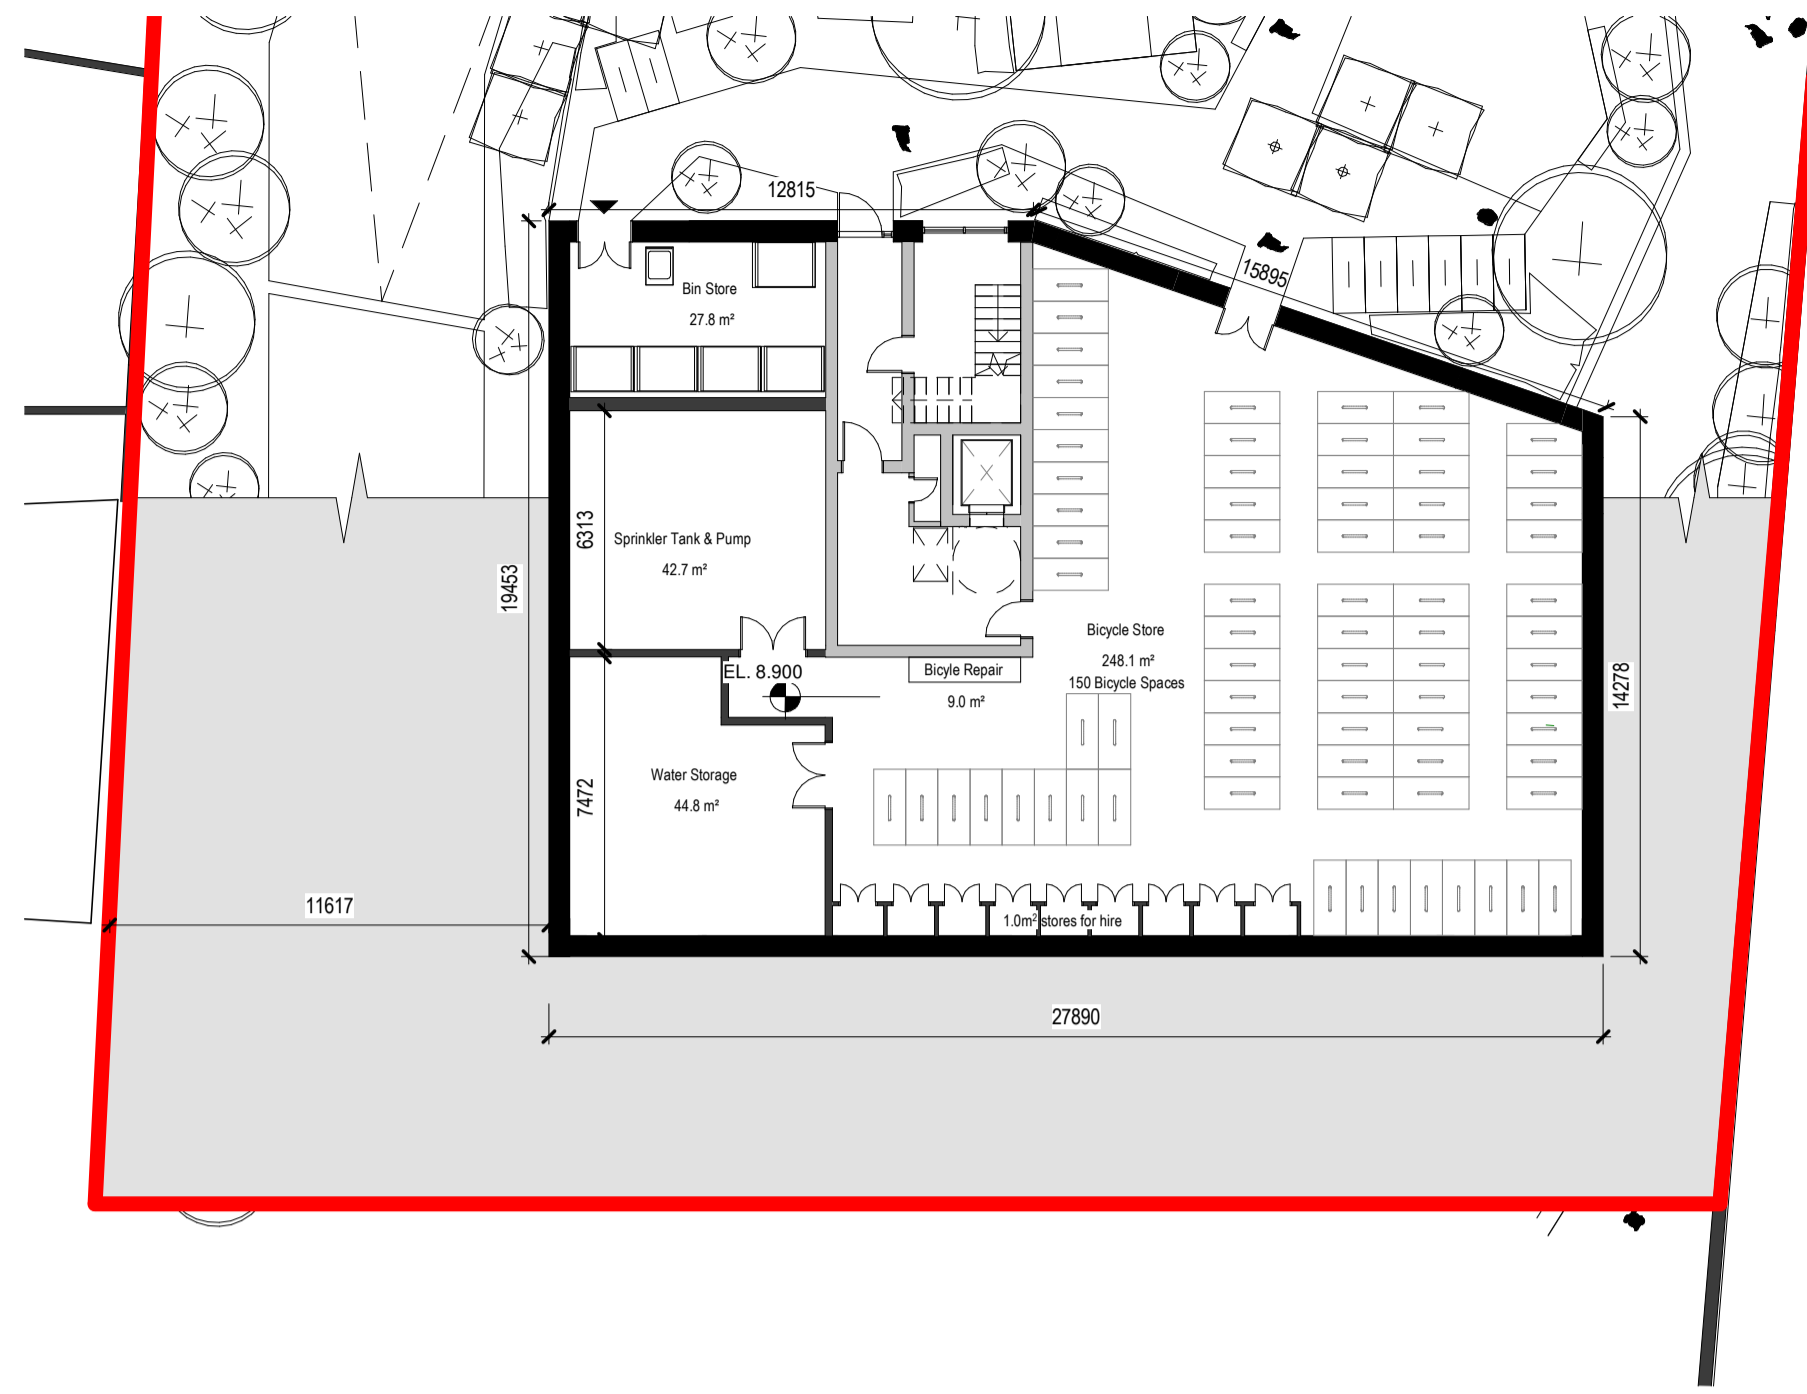

**G Building 02 - L00 - Ground Floor Plan**  
1 : 200

**1 Building 02 - L01 - First Floor Plan**  
1 : 200

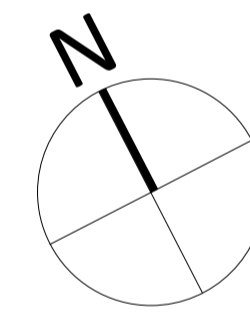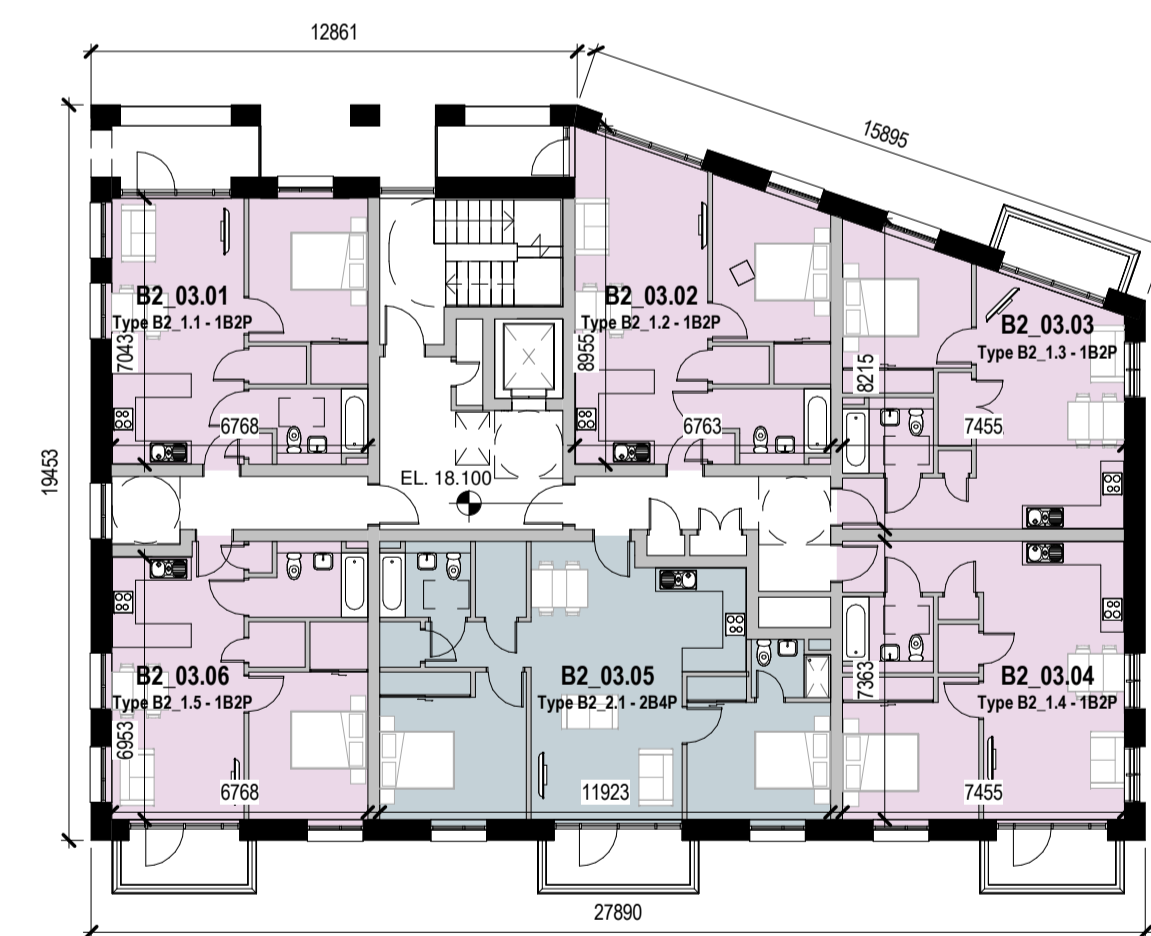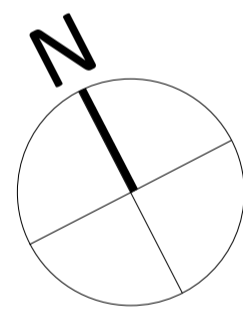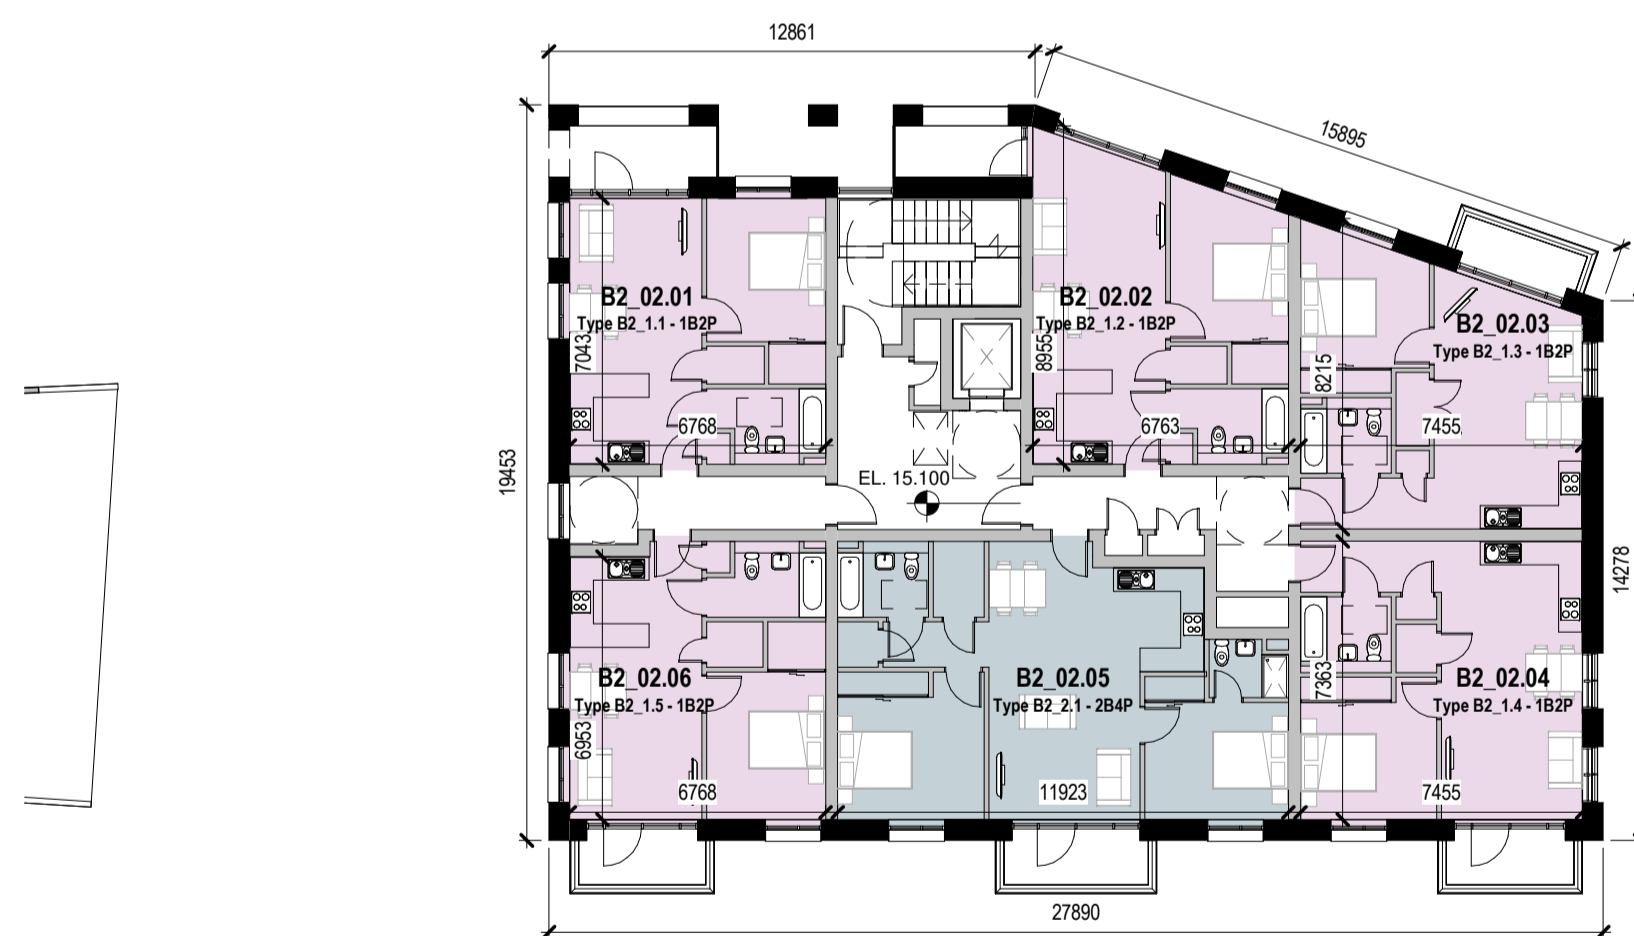

**2 Building 02 - L02 - Second Floor Plan**  
1 : 200

**3 Building 02 - L03 - Third Floor Plan**  
1 : 200

PL1 | 03.11.20 | BF | Issued for Planning

Rev	Date	DRN	Description



Client Details:  
Fitzwilliam DL Ltd

Project Details:  
Build to Rent Residential Development  
St Michael's Carpark  
Crofton Road  
Dun Laoghaire

Drawing Title:  
Building 02 - Ground, First, Second and Third Floor Plans

Job No P18-143D	Date 31/07/2020	Scale@A1 As indicated
Status Suitable For Information	Drawn By: B.Foote	
Purpose Planning	Checked By: D. McDowell	

Drawing Number	Revision
P18-143D-RAU-02-ZZ-DR-A-PL1-31001	PL1