



Notes:
DO NOT SCALE FROM THIS DRAWING. USE FIGURED DIMENSIONS IN ALL CASES. VERIFY DIMENSIONS ON SITE AND REPORT ANY DISCREPANCIES TO THE ARCHITECTS IMMEDIATELY. THIS DRAWING TO BE READ IN CONJUNCTION WITH THE ARCHITECTS SPECIFICATION. © THIS DRAWING IS COPYRIGHT AND MAY ONLY BE REPRODUCED WITH THE ARCHITECTS PERMISSION.

Drawing Notes:

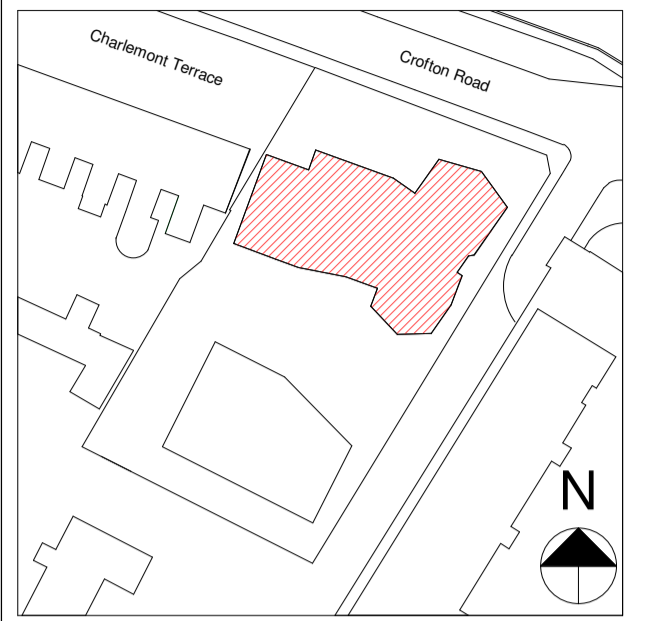


Key Plan N.T.S.


PLANNING LEGEND	
SYMBOL	DESCRIPTION
	SITE BOUNDARY
	1 BEDROOM APARTMENT
	2 BEDROOM APARTMENT
	GREEN ROOF

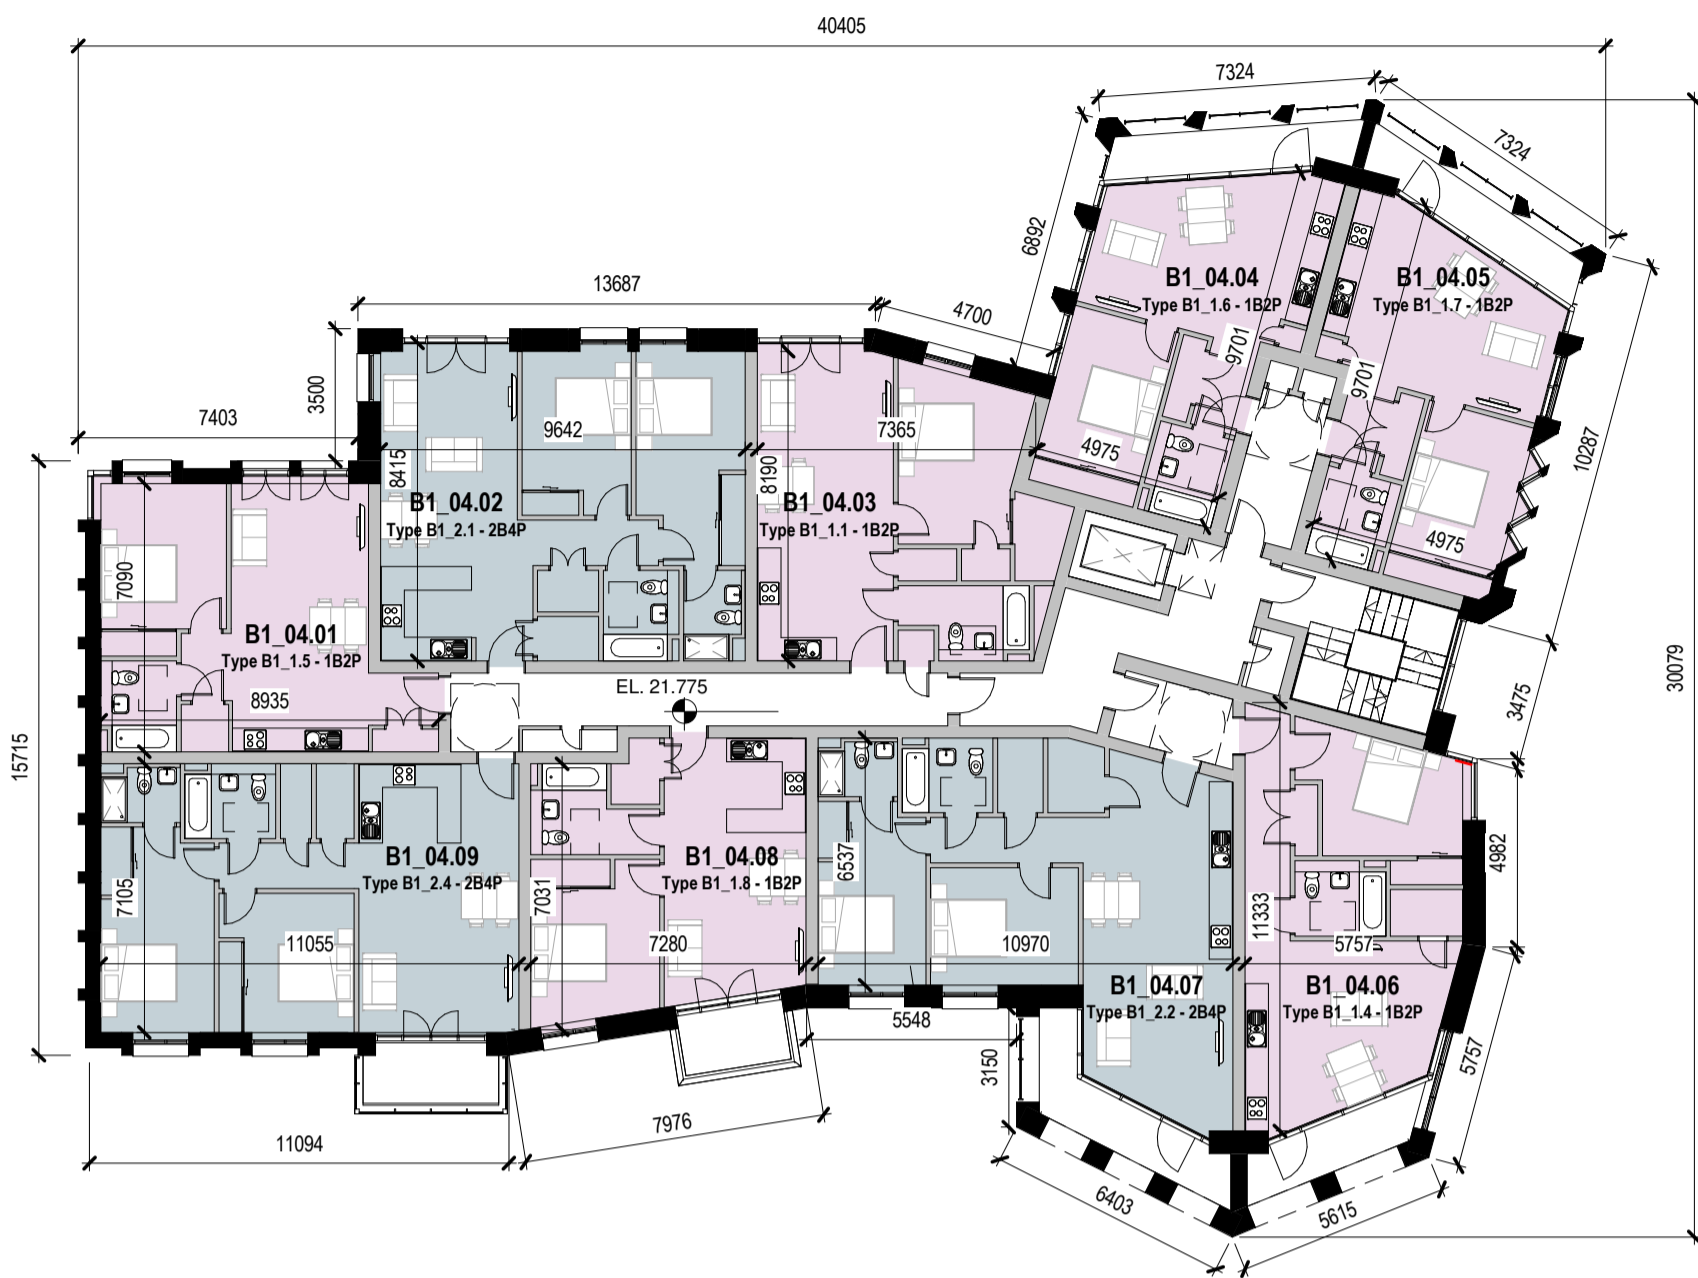


4 Proposed Building 01 - L04 - Fourth Floor Plan
1 : 200

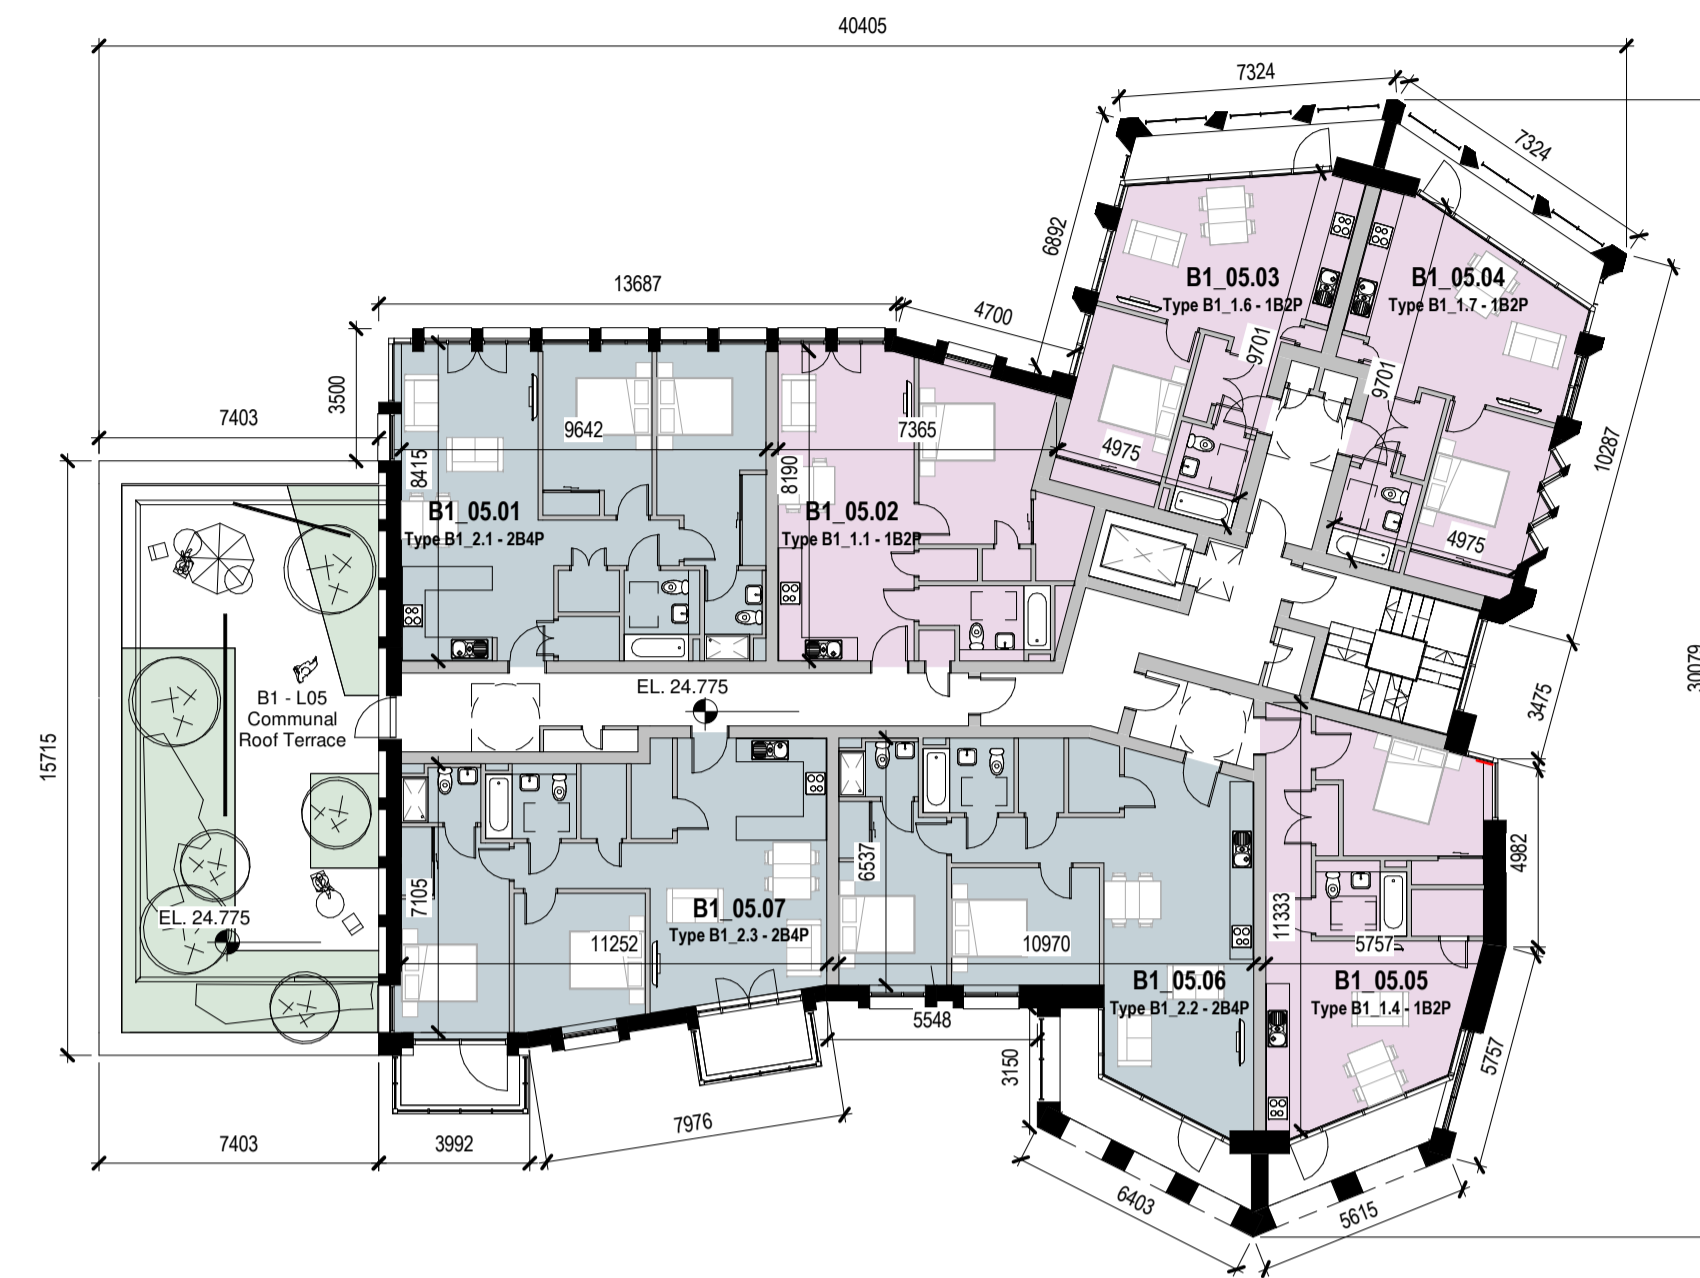

5 Proposed Building 01 - L05 - Fifth Floor Plan
1 : 200

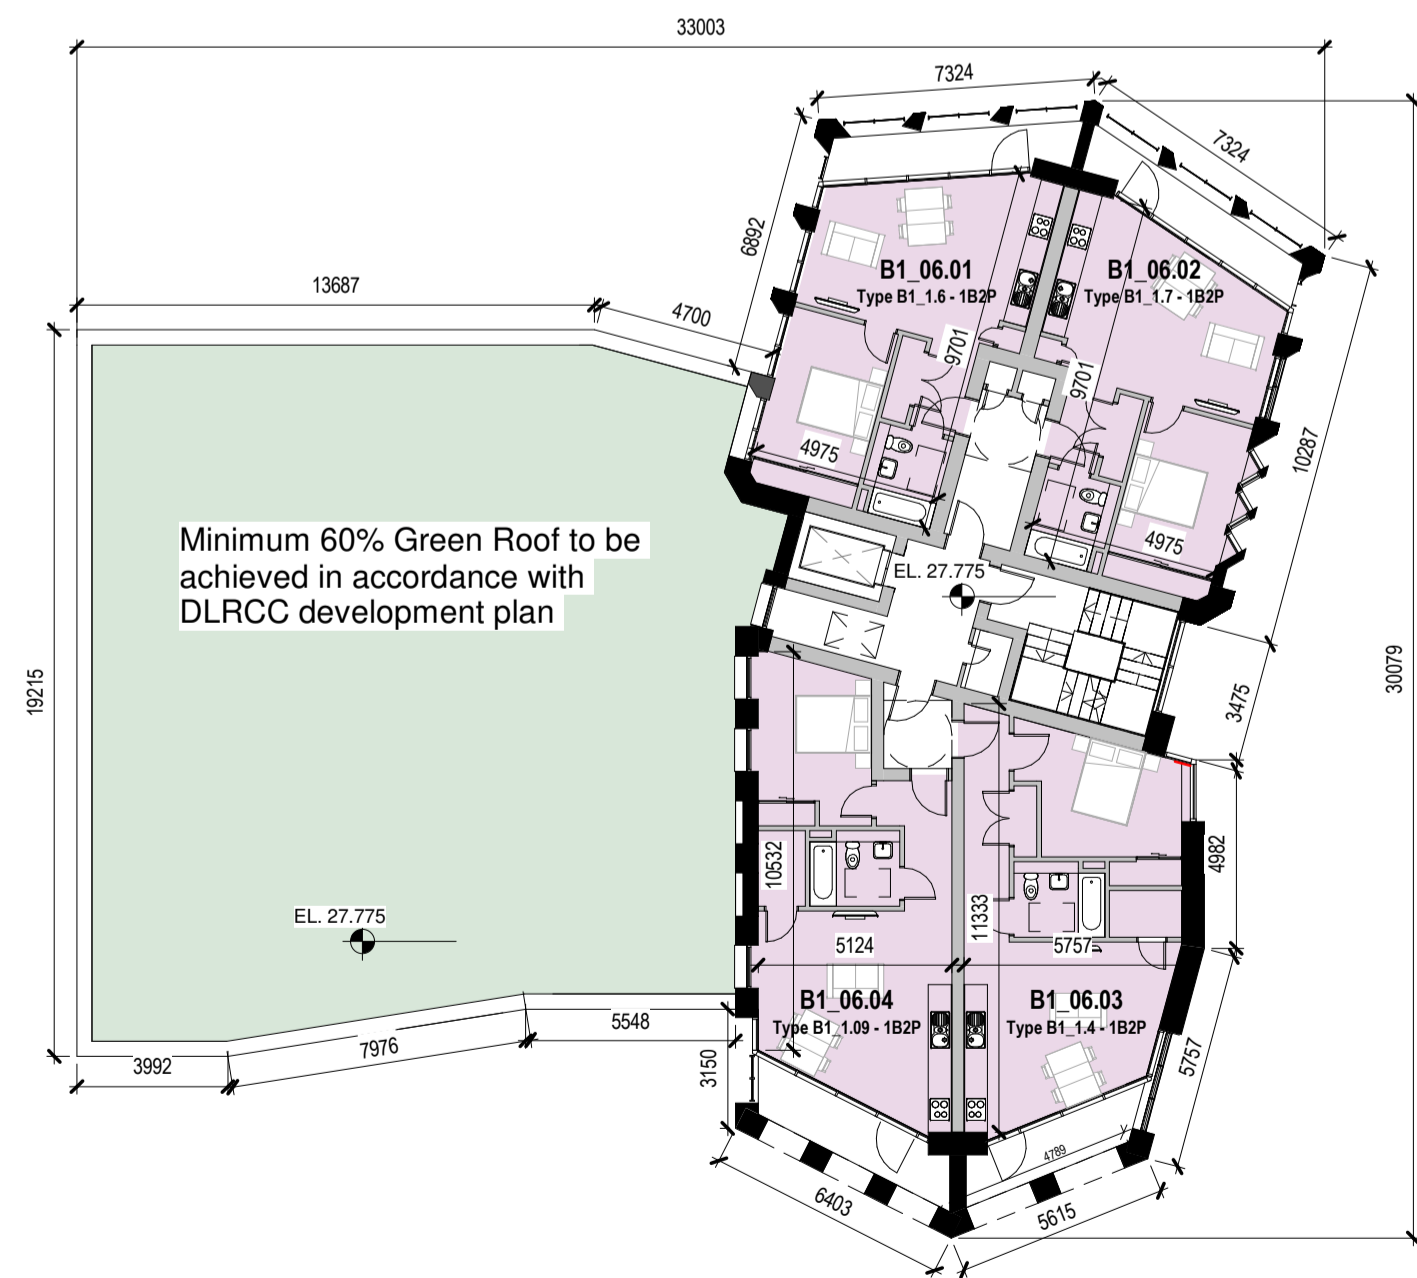

6 Proposed Building 01 - L06 - Sixth Floor Plan
1 : 200

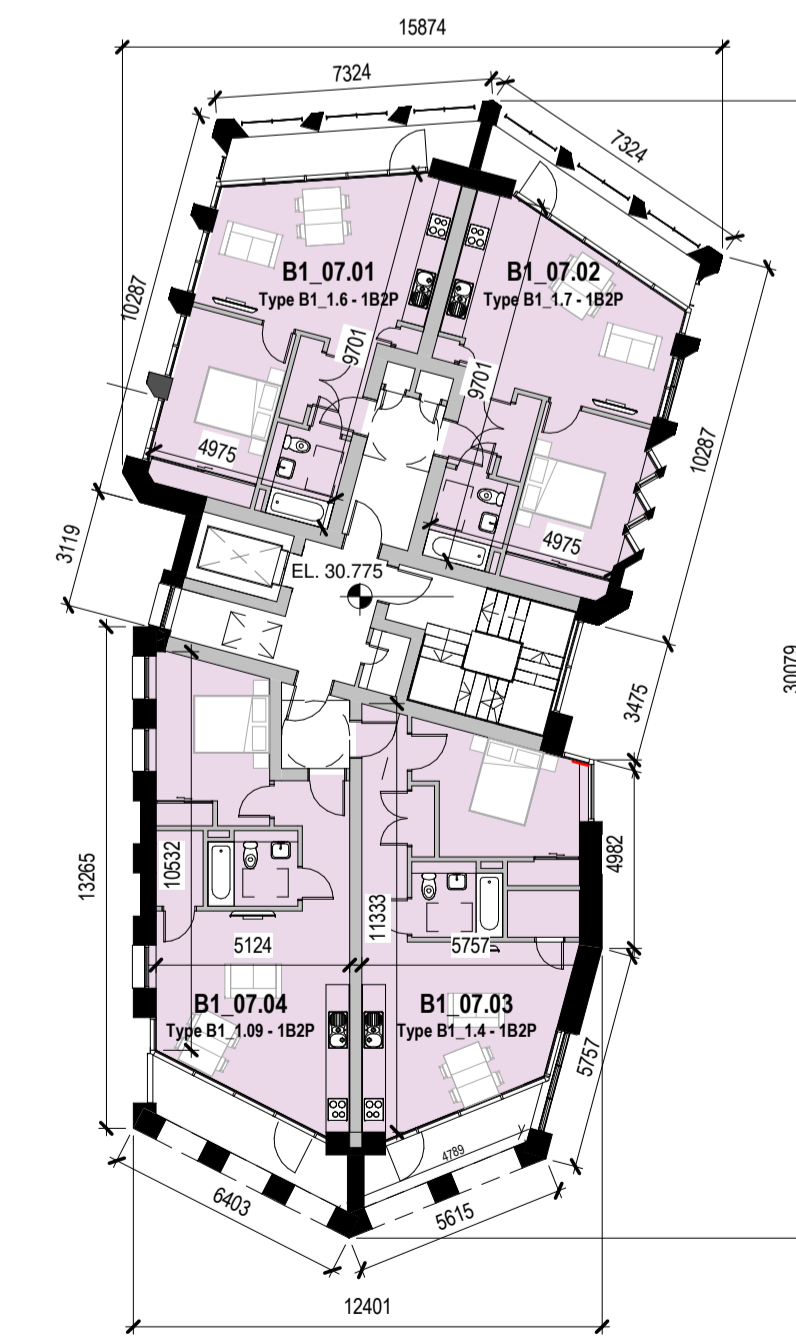

7 Proposed Building 01 - L07 - Seventh Floor Plan
1 : 200

PL1 | 03.11.20 | BF | Issued for Planning

Rev	Date	DRN	Description



Client Details:
Fitzwilliam DL Ltd

Project Details:
Build to Rent Residential Development
St Michael's Carpark
Crofton Road
Dun Laoghaire

Drawing Title:
Building 01 - Fourth, Fifth, Sixth and Seventh Floor Plans

Job No P18-143D	Date 31/07/2020	Scale@A1 As indicated
Status Suitable For Information	Drawn By: B.Foote	Checked By: D. McDowell
Purpose Planning		

Drawing Number	Revision
P18-143D-RAU-01-ZZ-DR-A-PL1-31002	PL1