


Notes:
DO NOT SCALE FROM THIS DRAWING. USE FIGURED DIMENSIONS IN ALL CASES. VERIFY DIMENSIONS ON SITE AND REPORT ANY DISCREPANCIES TO THE ARCHITECTS IMMEDIATELY. THIS DRAWING TO BE READ IN CONJUNCTION WITH THE ARCHITECTS SPECIFICATION. © THIS DRAWING IS COPYRIGHT AND MAY ONLY BE REPRODUCED WITH THE ARCHITECTS PERMISSION.

Drawing Notes:

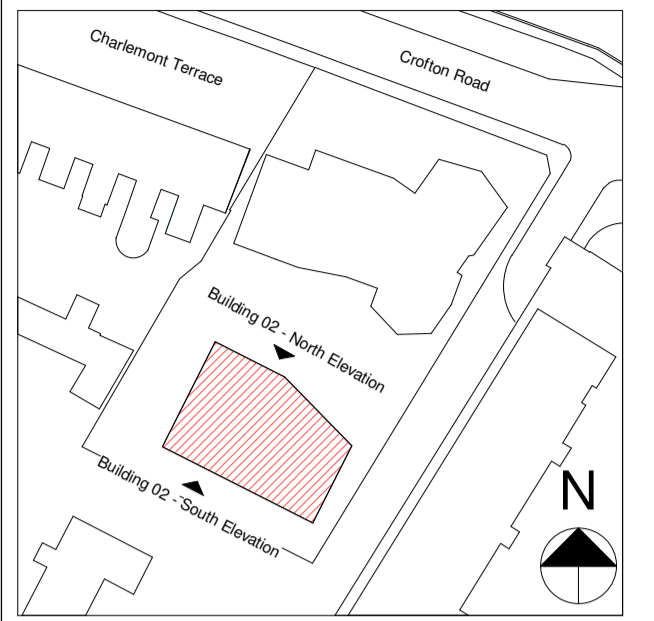

Key Plan N.T.S.

MATERIAL FINISHES	
BRICKWORK	
BRK	BRICK - LIGHT GREY MULTI
STONE	
RCS1	RECONSTITUED STONE - LIGHT GREY
RCS2	RECONSTITUED STONE - LIGHT BROWN
METAL	
LOU	ALUMINIUM LOUVRES
ALU	ALUMINIUM FRAME
FEA	FEATURE FLAG POLE
GLAZING	
GL1	WINDOW GLAZING
GL2	CURTAIN WALL GLAZING
GL3	WHITE TRANSLUCENT GLAZING
BALUSTRADE	
BAL1	GLASS AND TIMBER BALUSTRADE
BAL2	GLASS AND METAL BALUSTRADE
BAL3	METAL BALUSTRADE
TIMBER	
TIM	TIMBER SOFFIT

PL1 | 03.11.20 | BF | Issued for Planning

Rev	Date	DRN	Description




Client Details:
Fitzwilliam DL Ltd

Project Details:
Build to Rent Residential Development
St Michael's Carpark
Crofton Road
Dun Laoghaire


Drawing Title:
Building 02 - North and South Elevation

Job No P18-143D	Date 31/07/2020	Scale@A1 As indicated
Status Suitable For Information	Drawn By: B.Foote	Checked By: D. McDowell
Purpose Planning		

Drawing Number P18-143D-RAU-ZZ-DR-A-PL1-32011	Revision PL1
--	-----------------

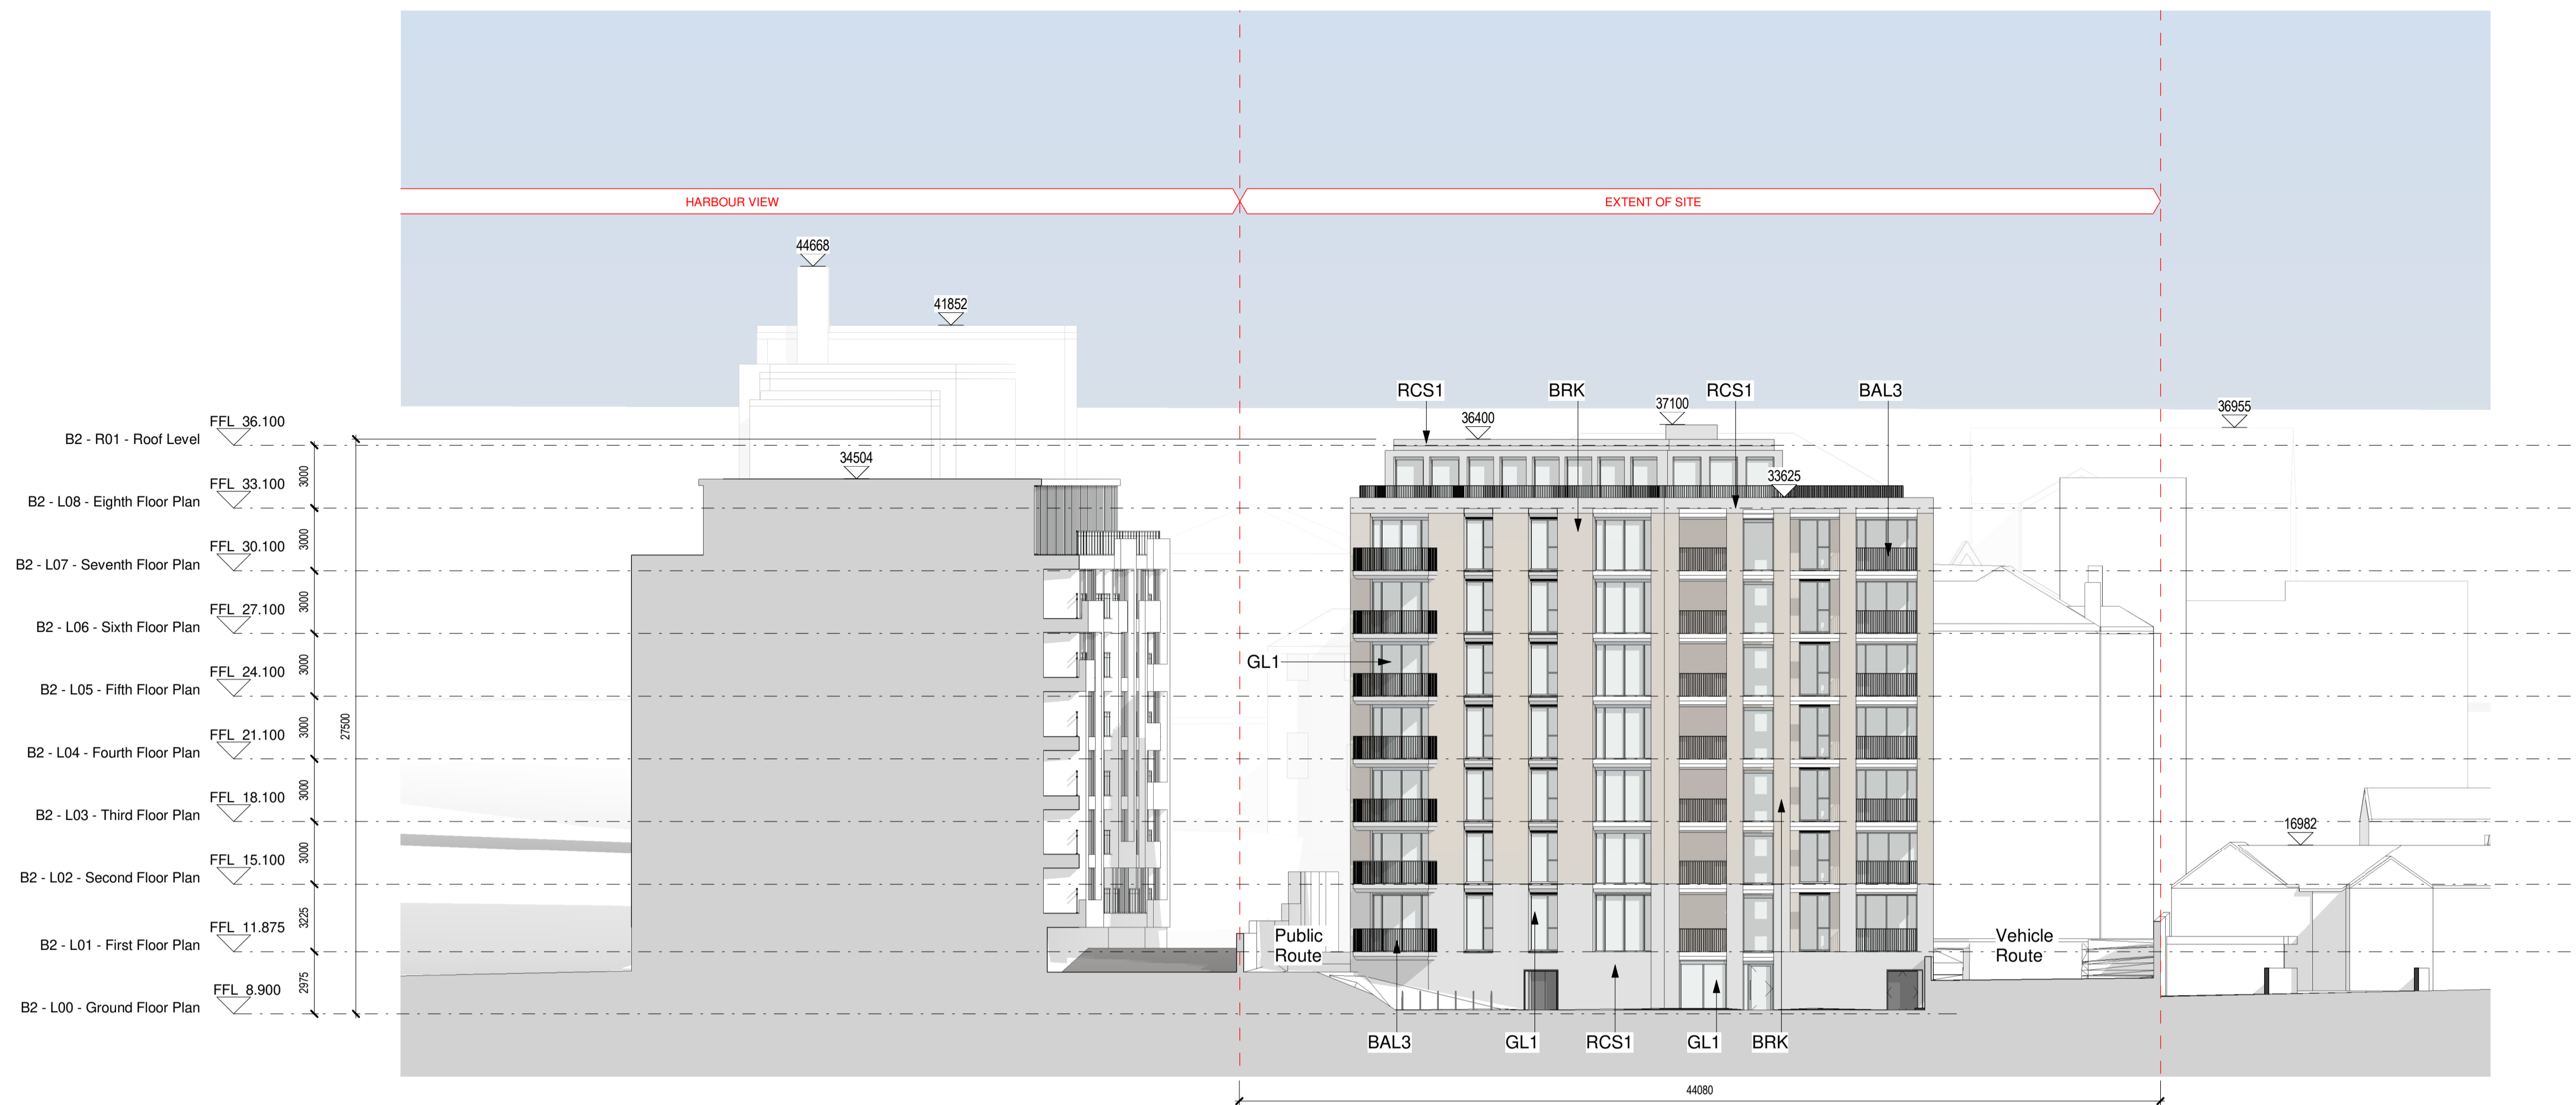

1 Proposed Building 02 - North Elevation
1 : 200

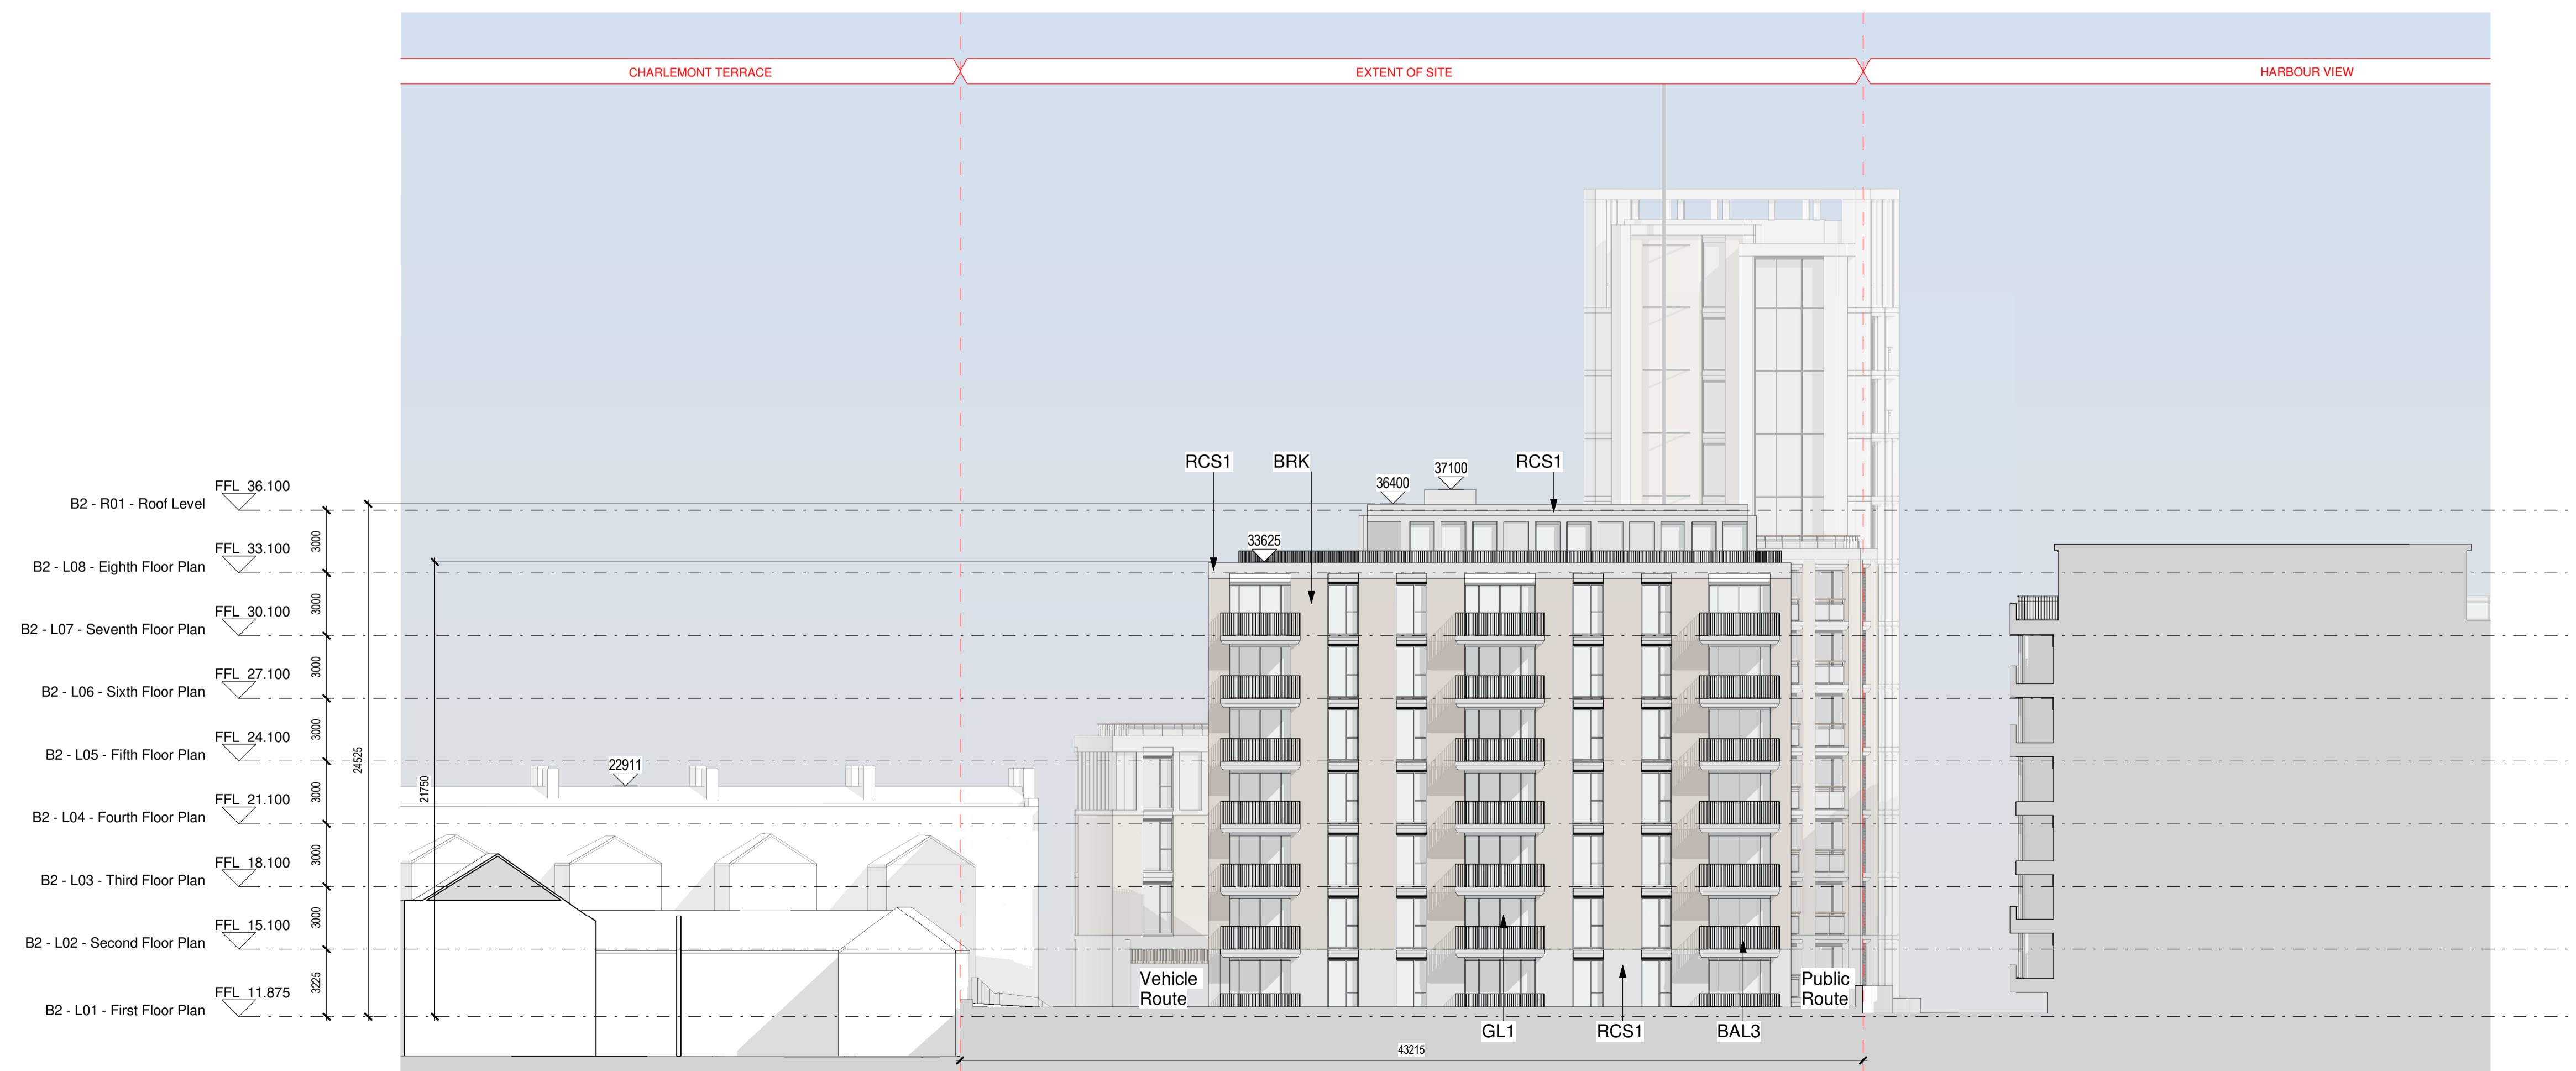

2 Proposed Building 02 - South Elevation
1 : 200