




7 Apartment Type B1.1.7
1 : 50

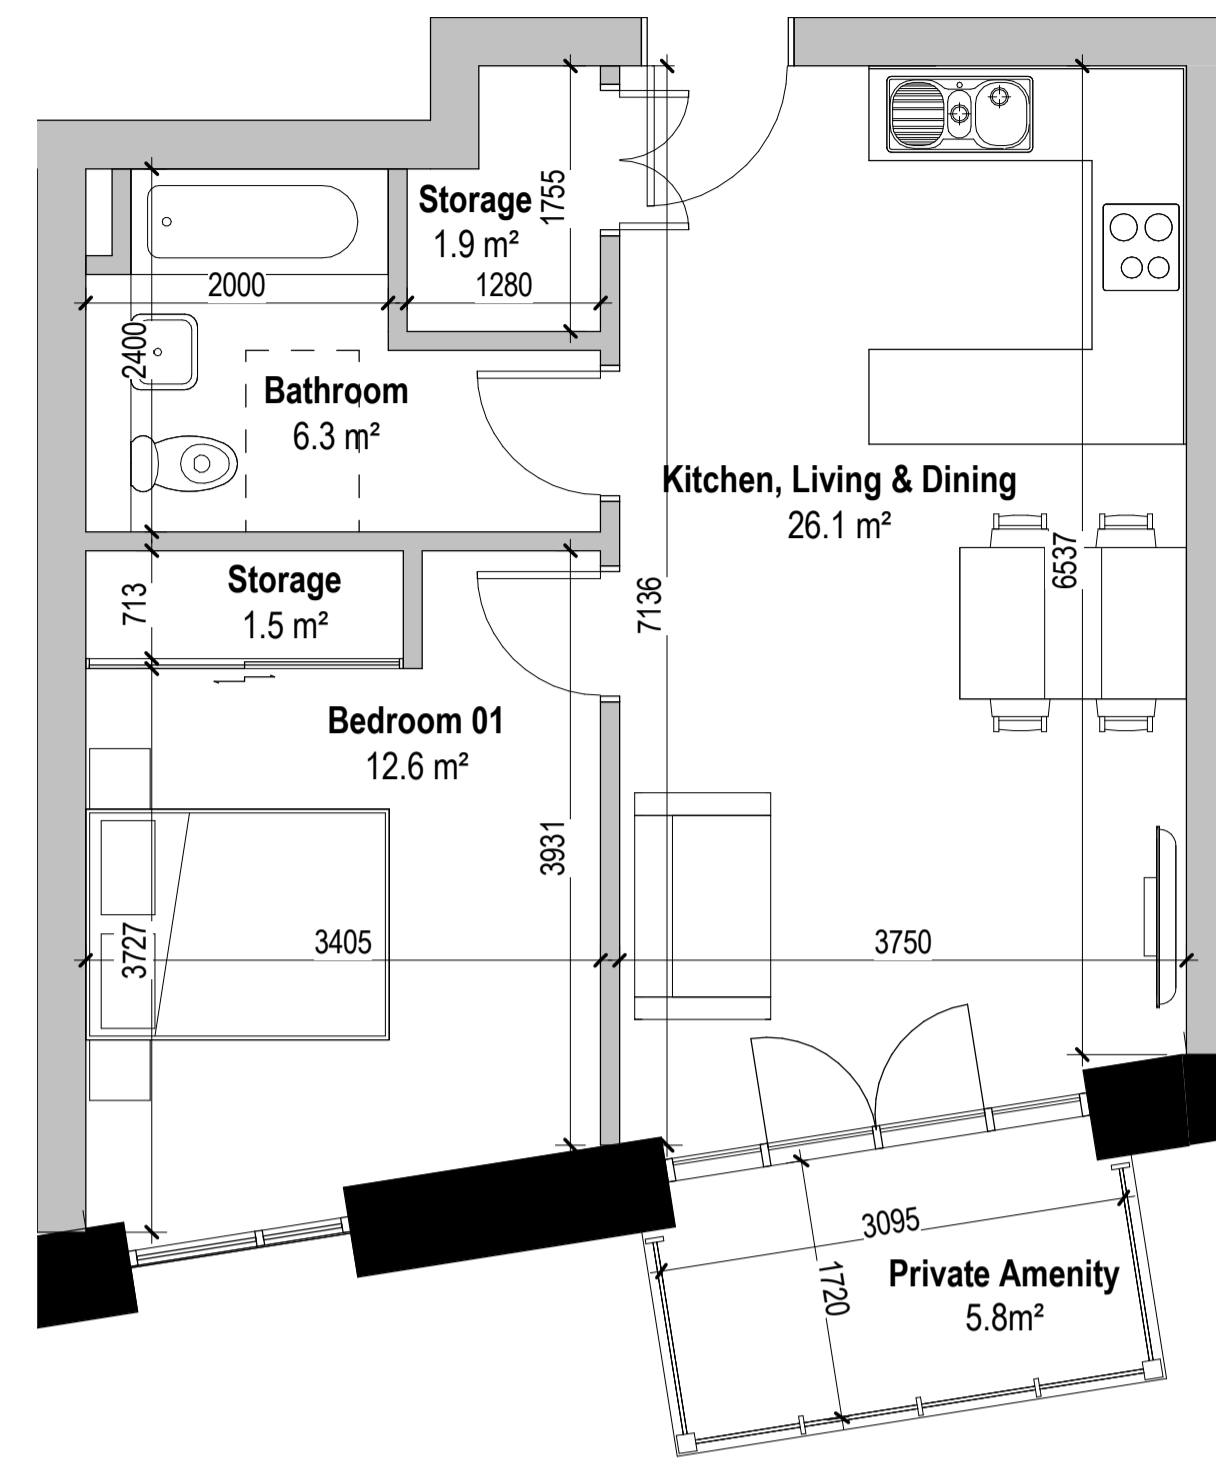

8 Apartment Type B1.1.8
1 : 50

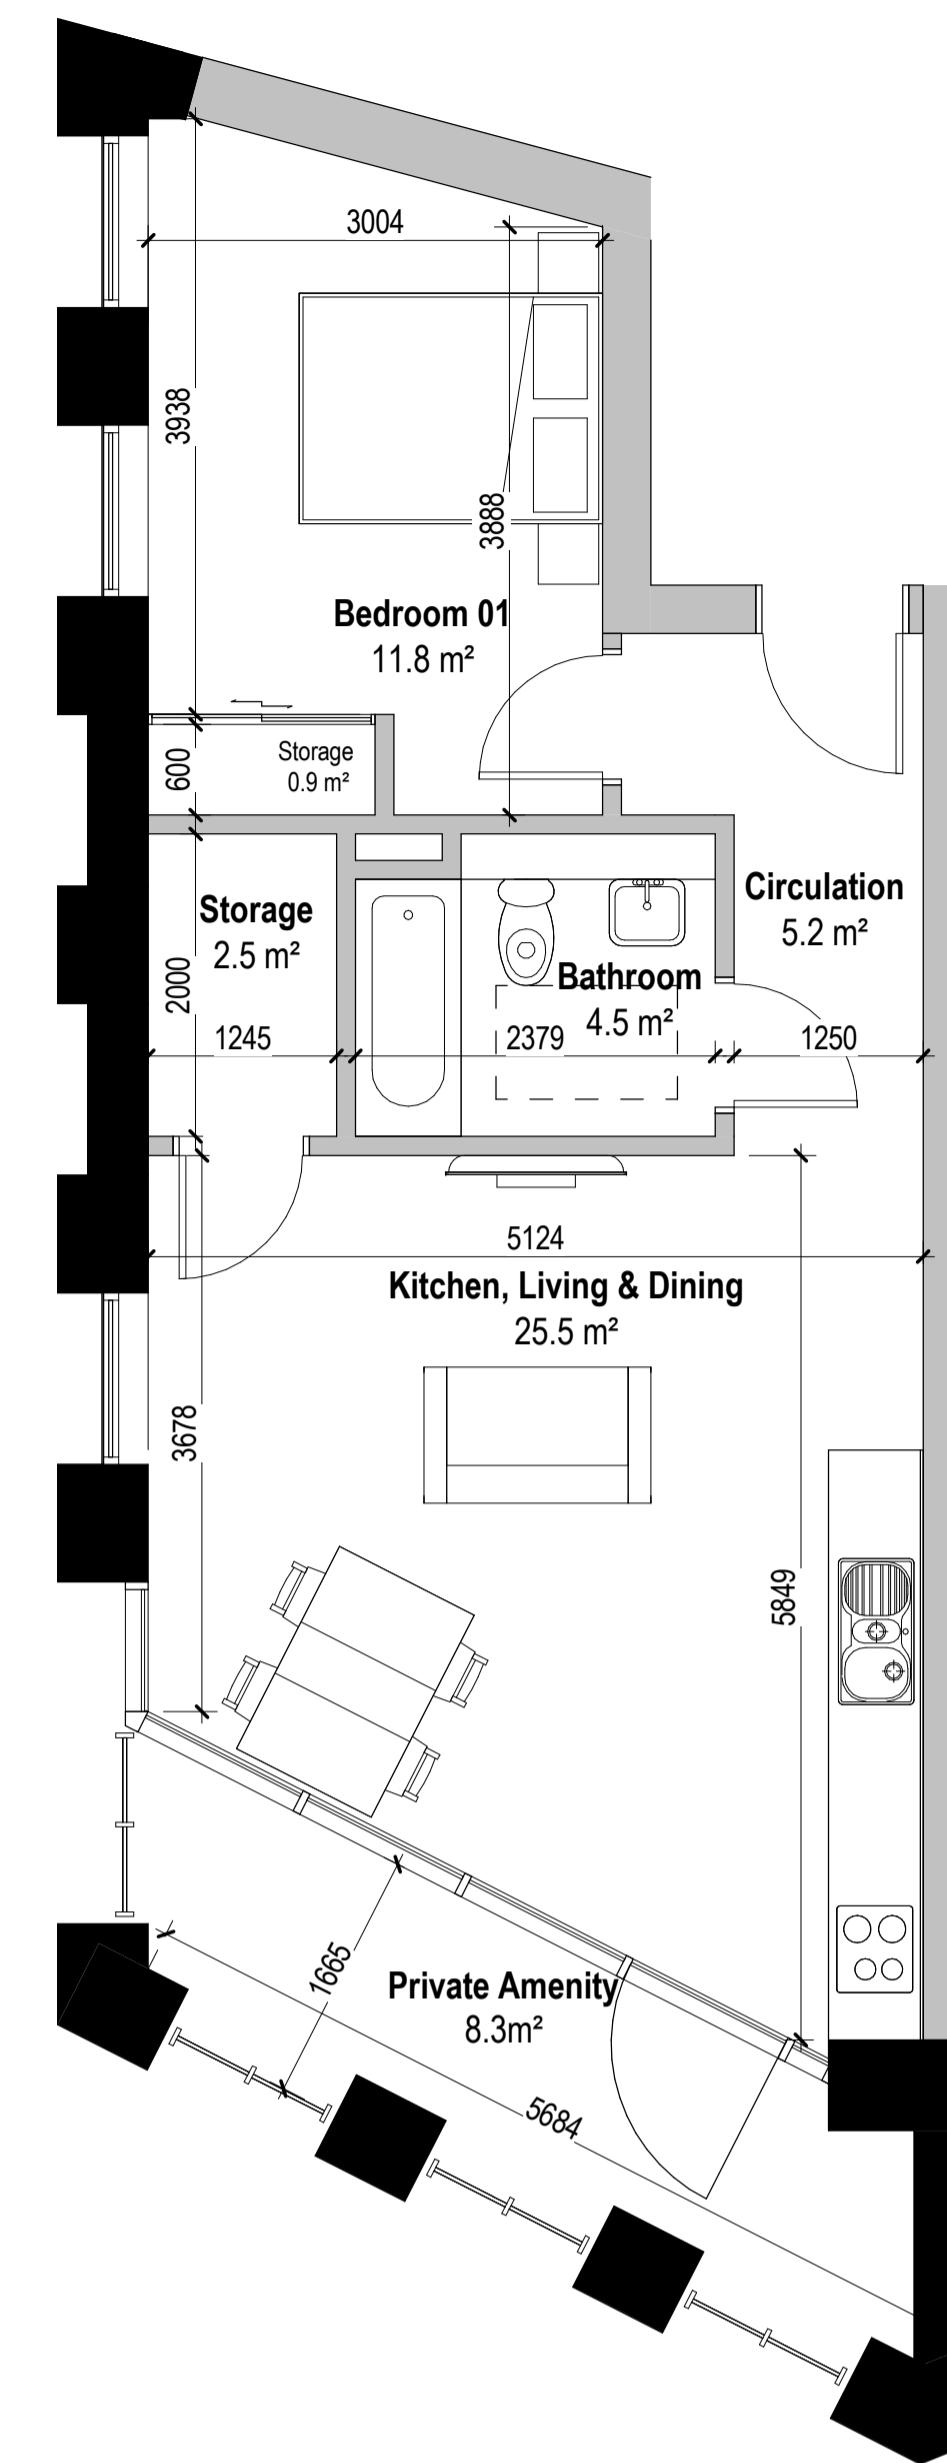

9 Apartment Type B1.1.9
1 : 50

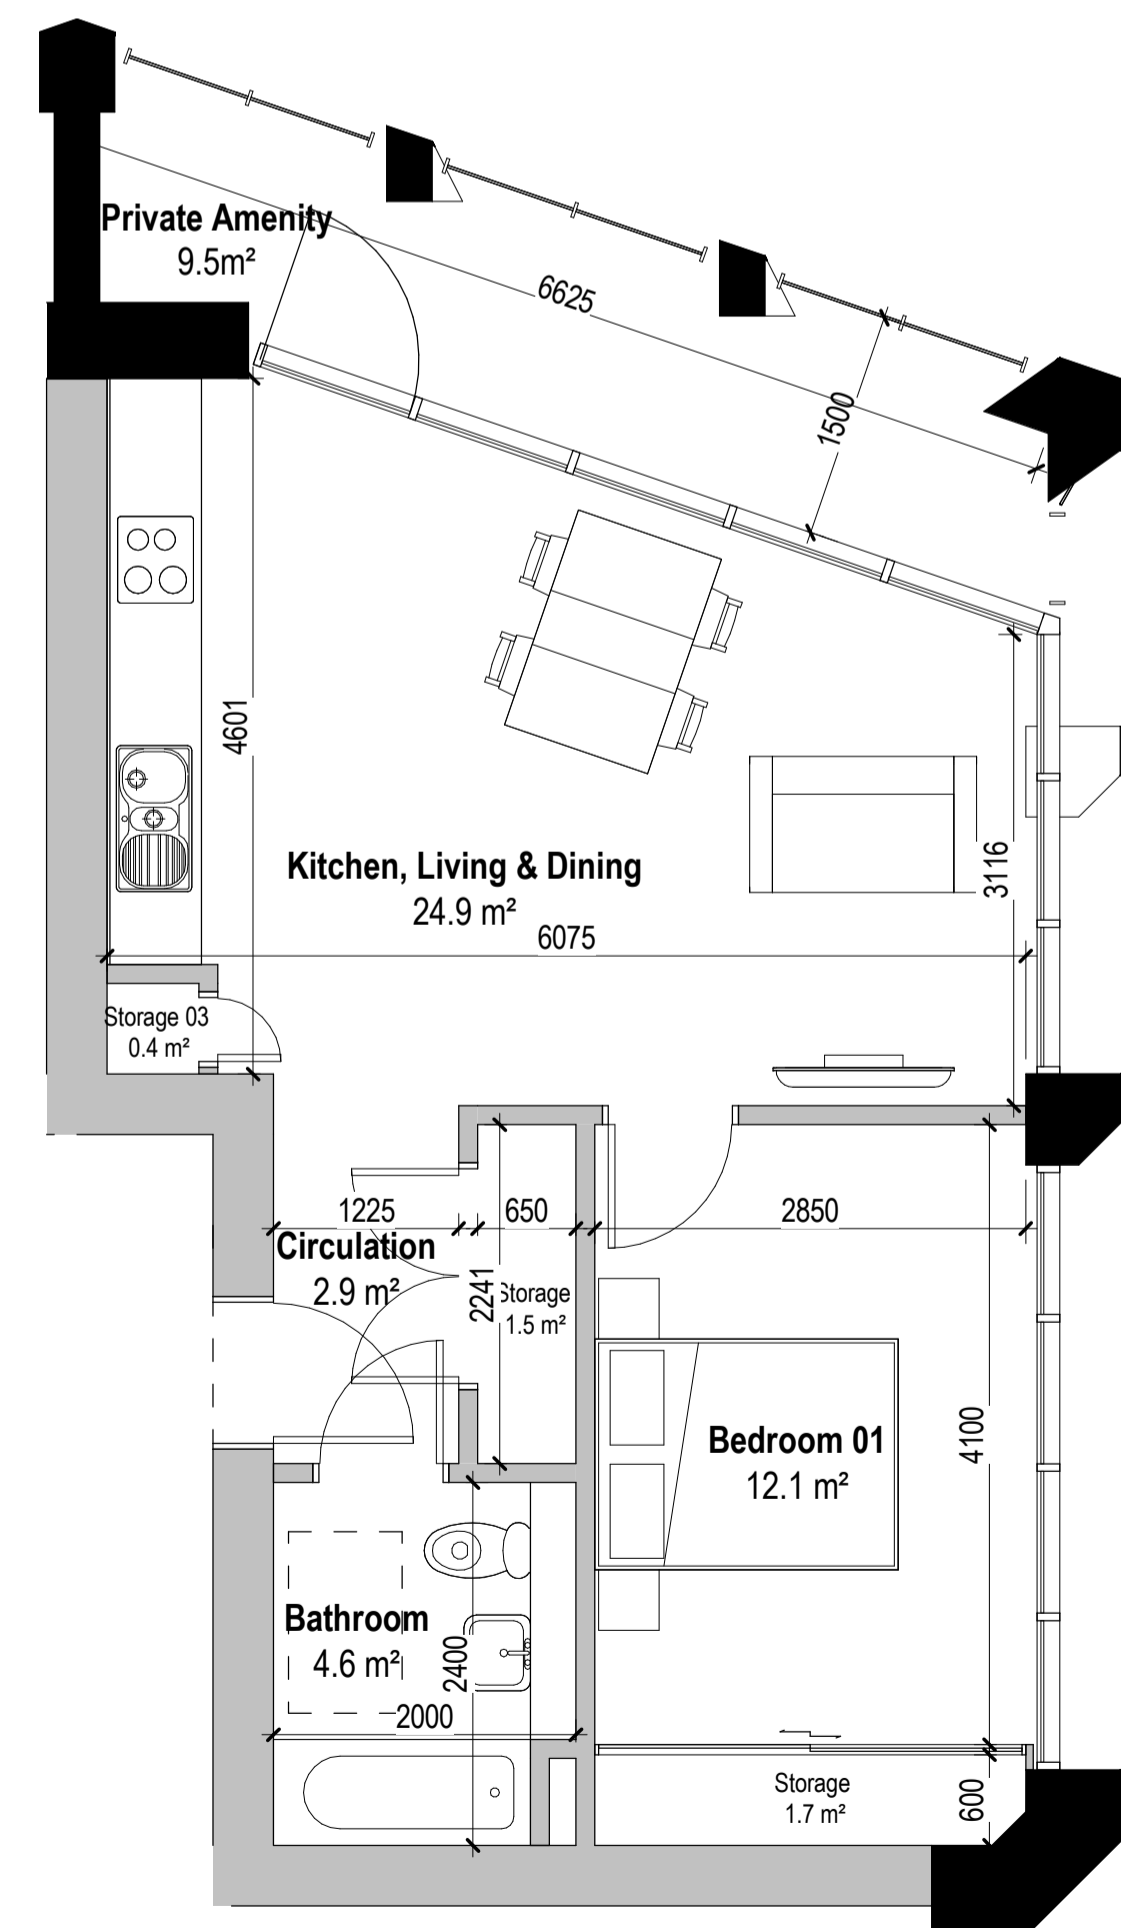

10 Apartment Type B1.1.10
1 : 50

Notes:
DO NOT SCALE FROM THIS DRAWING. USE FIGURED DIMENSIONS IN ALL CASES. VERIFY DIMENSIONS ON SITE AND REPORT ANY DISCREPANCIES TO THE ARCHITECTS IMMEDIATELY. THIS DRAWING TO BE READ IN CONJUNCTION WITH THE ARCHITECTS SPECIFICATION. © THIS DRAWING IS COPYRIGHT AND MAY ONLY BE REPRODUCED WITH THE ARCHITECTS PERMISSION.

Drawing Notes:

PL1 | 03.11.20 | BF | Issued For Planning

Rev	Date	DRN	Description



Client Details:
Fitzwilliam DL Ltd.

Project Details:
Build to Rent Residential Development
St Michael's Carpark
Crofton Road
Dun Laoghaire

Drawing Title:
Building 01 - Apartment Type Plans - Sheet 2/3

Job No P18-143D	Date 07/27/20	Scale@A1 1 : 50
Status Suitable For Information	Drawn By: D.Maher	Checked By: B.Foote
Purpose Planning		

Drawing Number	Revision
P18-143D-RAU-01-ZZ-DR-A-PL1-31006	PL1