




1 Apartment Type B2.1.1 - 1 Bed
1 : 50

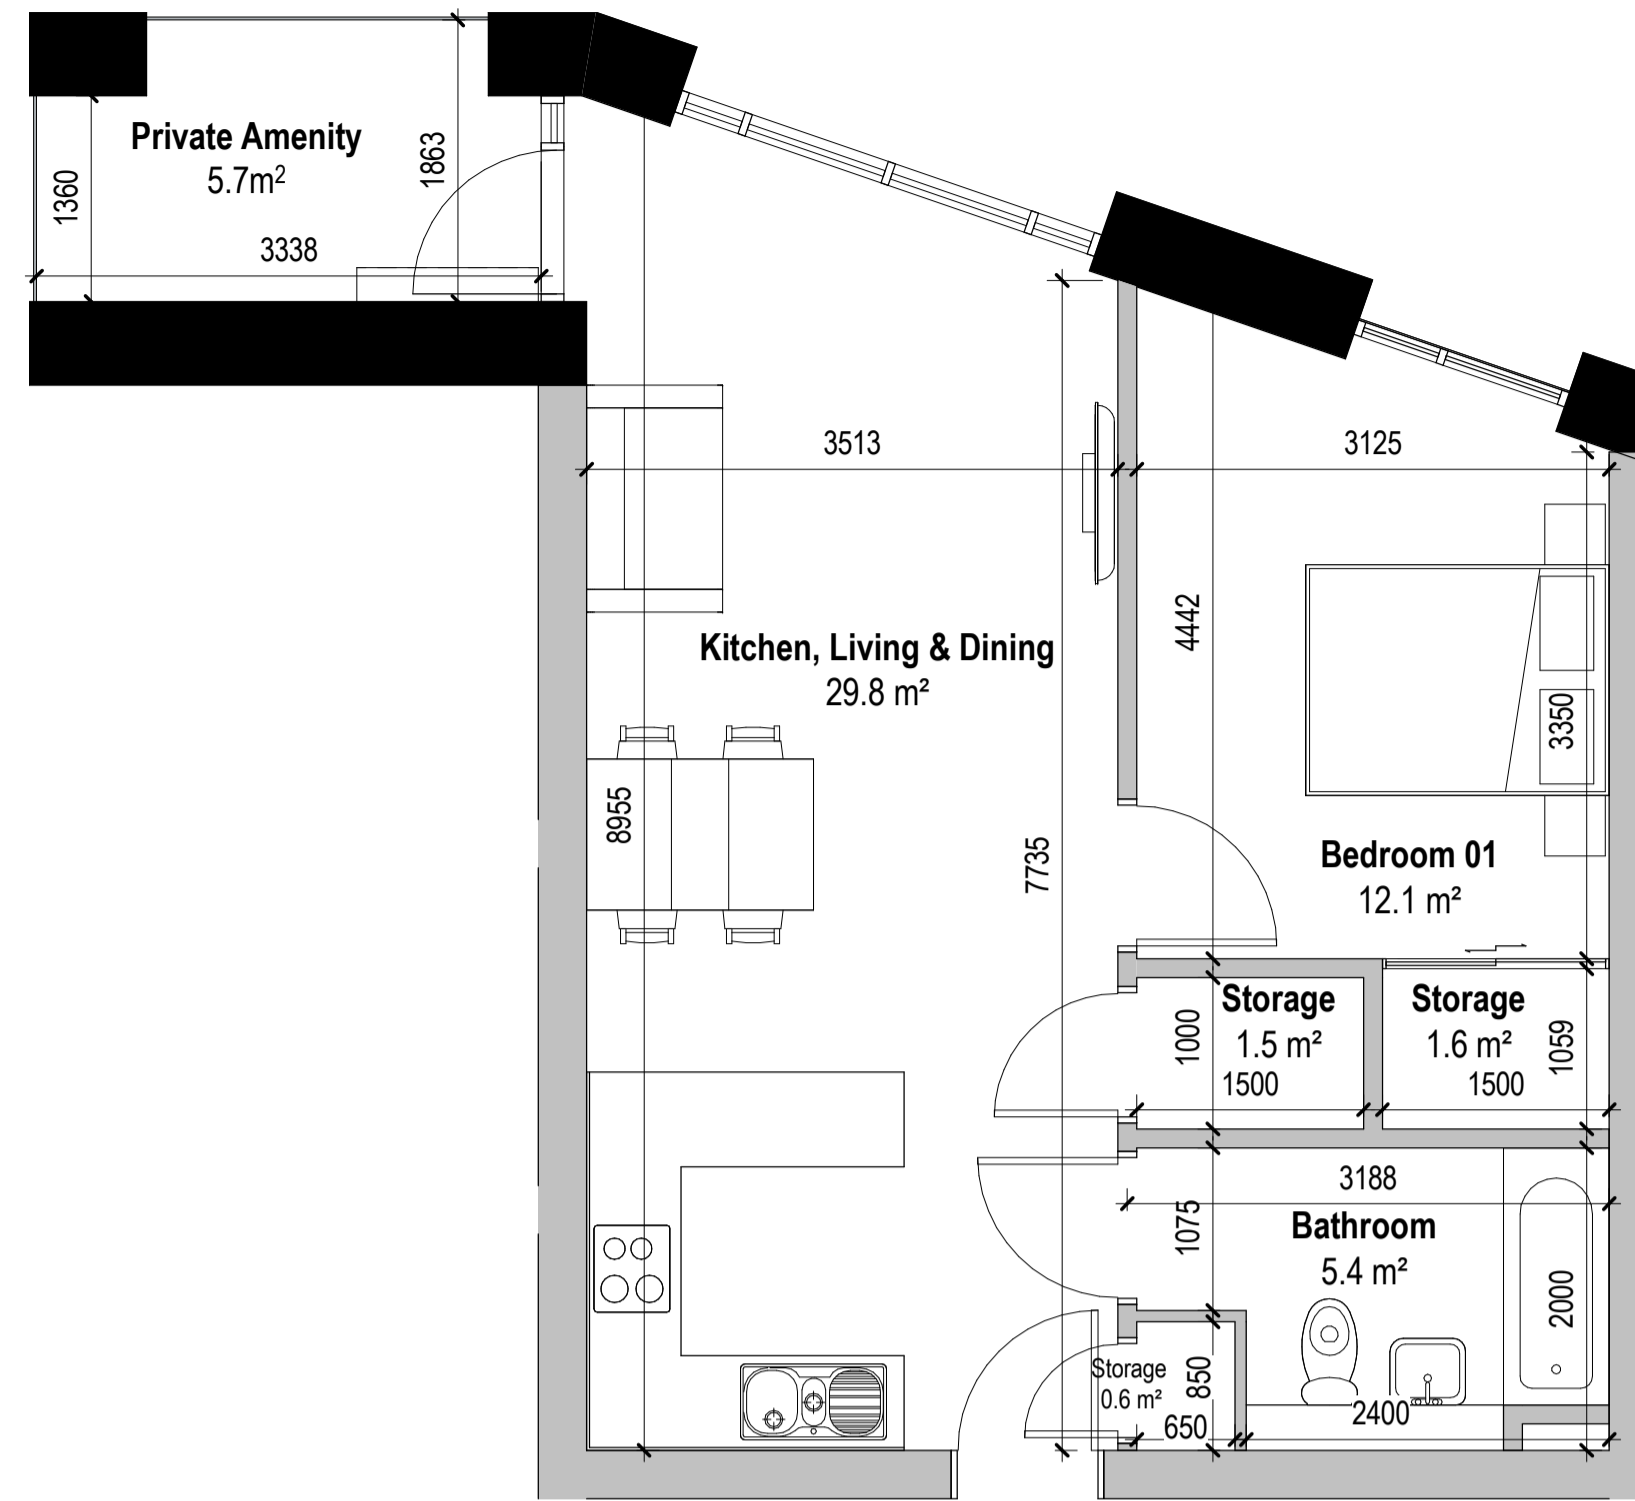


2 Apartment Type B2.1.2 - 1 Bed
1 : 50

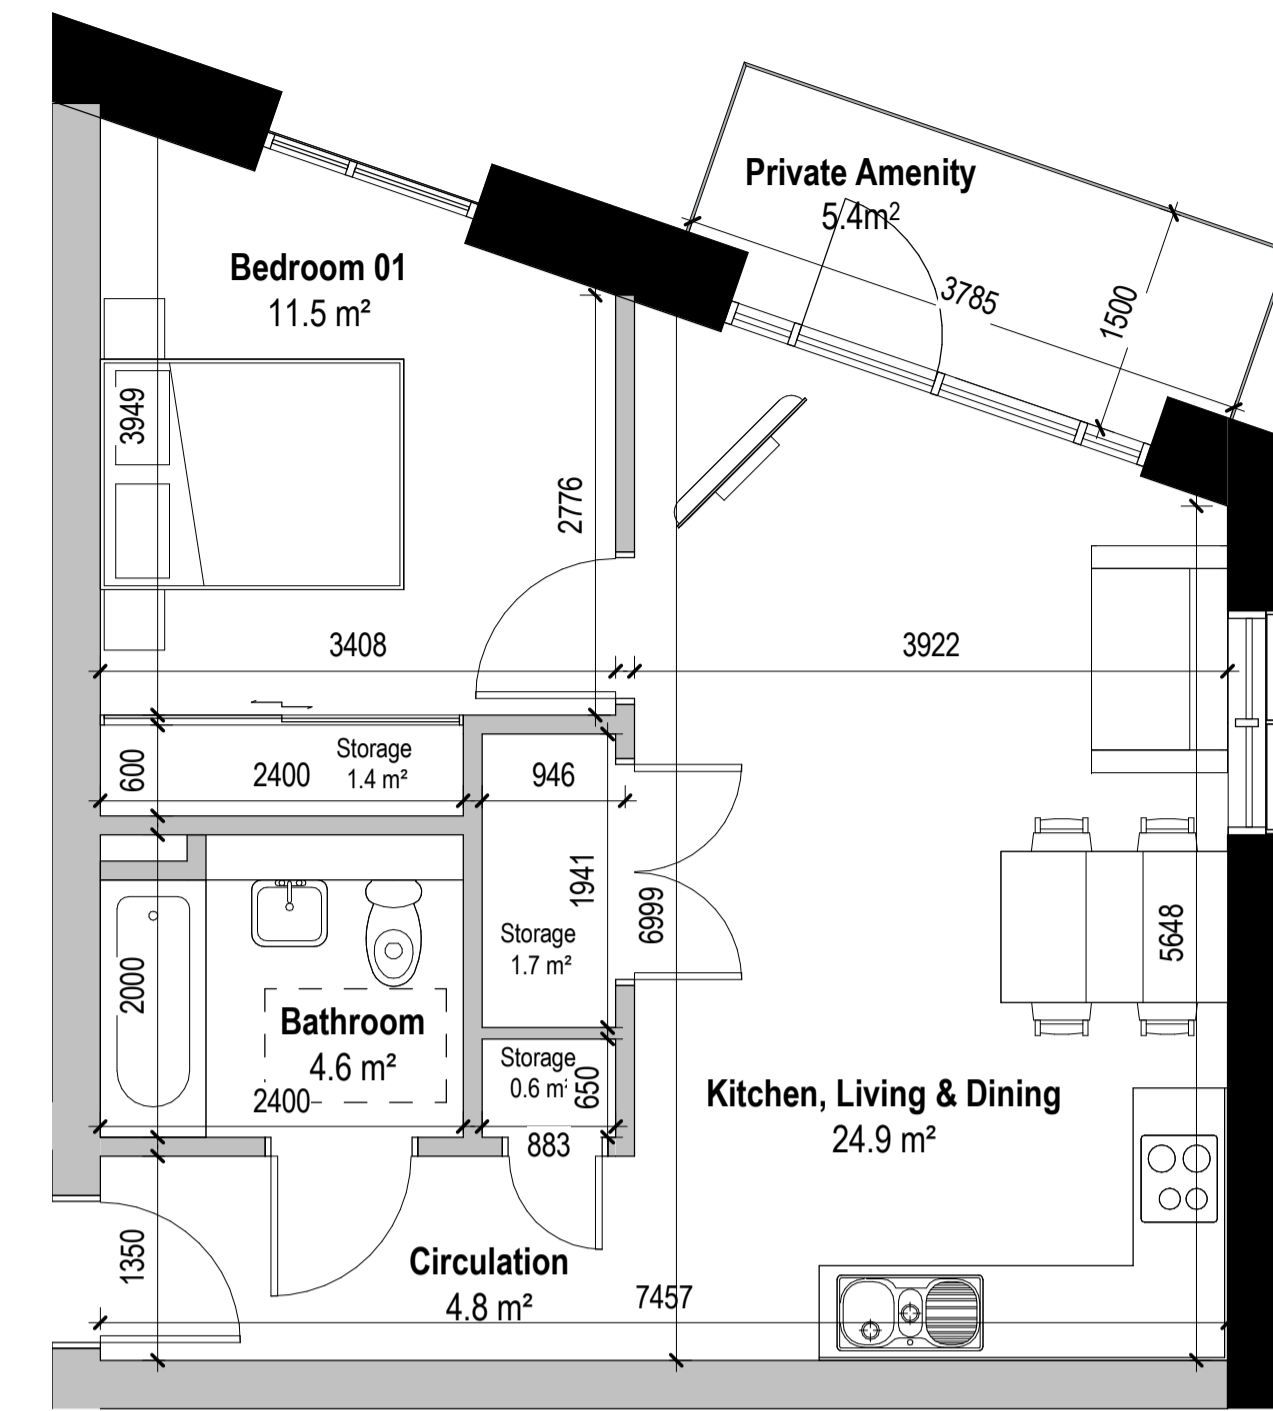


3 Apartment Type B2.1.3 - 1 Bed
1 : 50

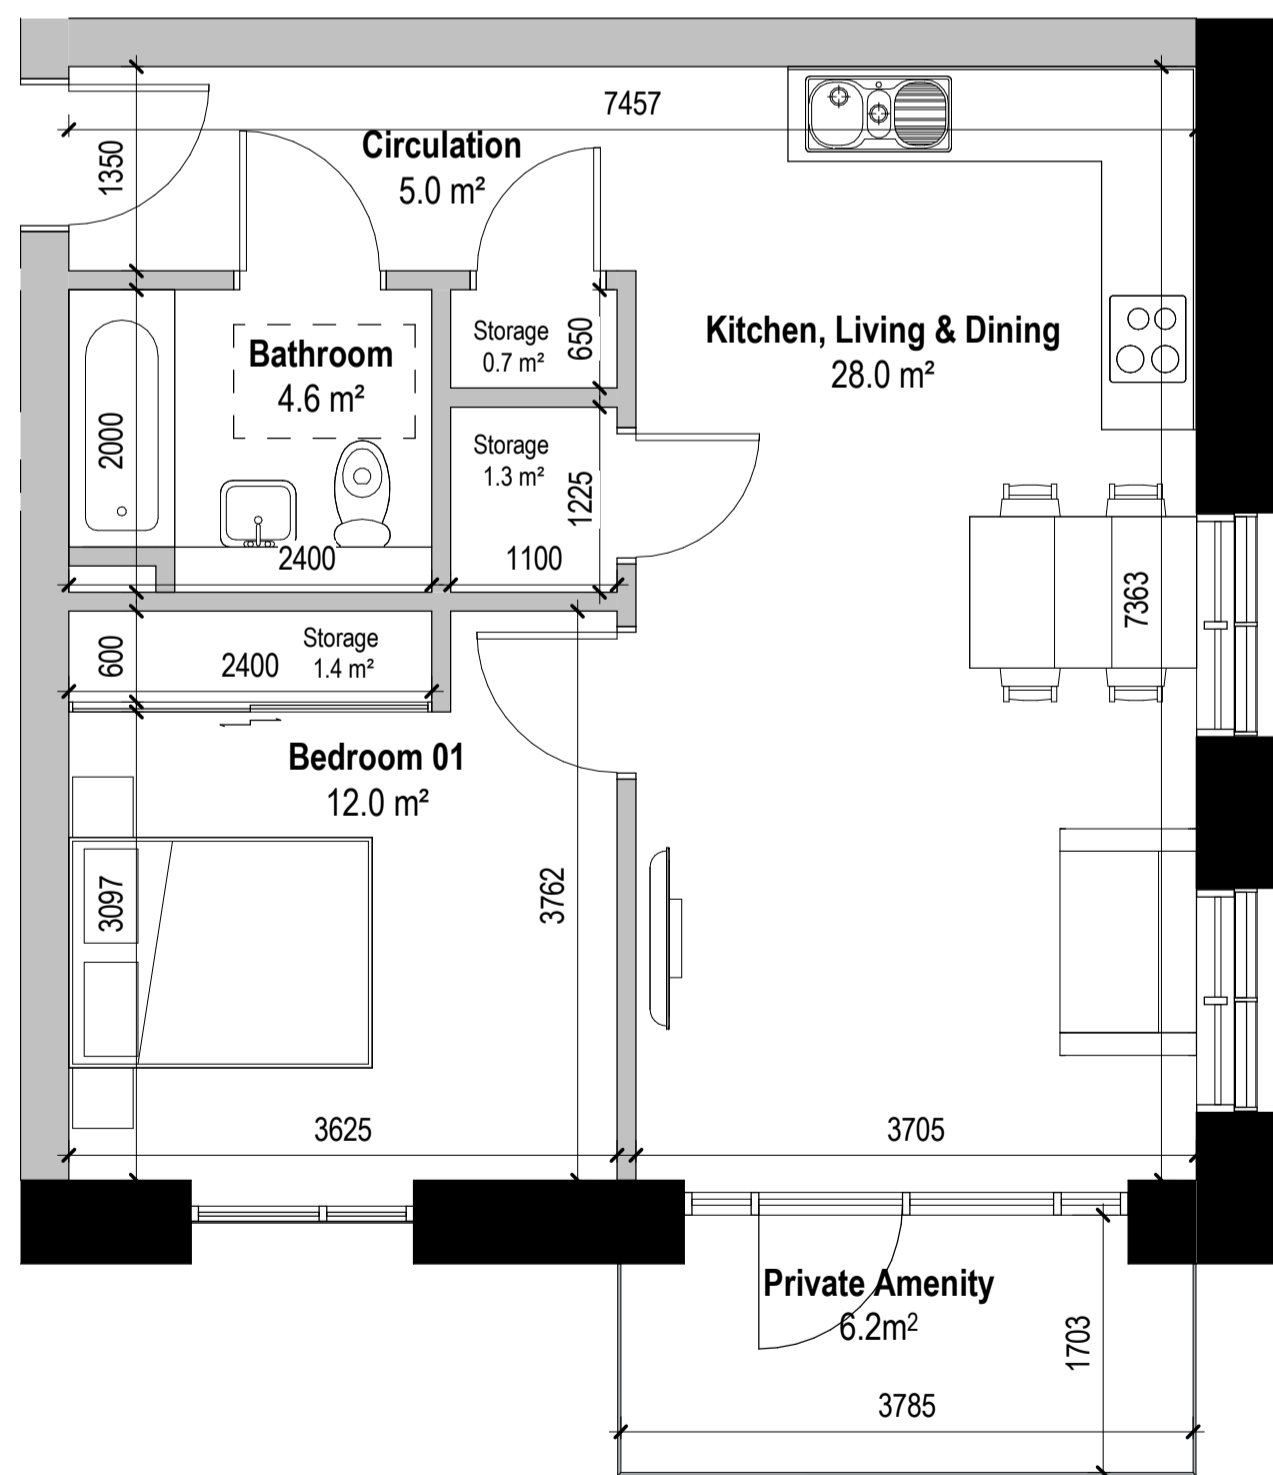

4 Apartment Type B2.1.4 - 1 Bed
1 : 50

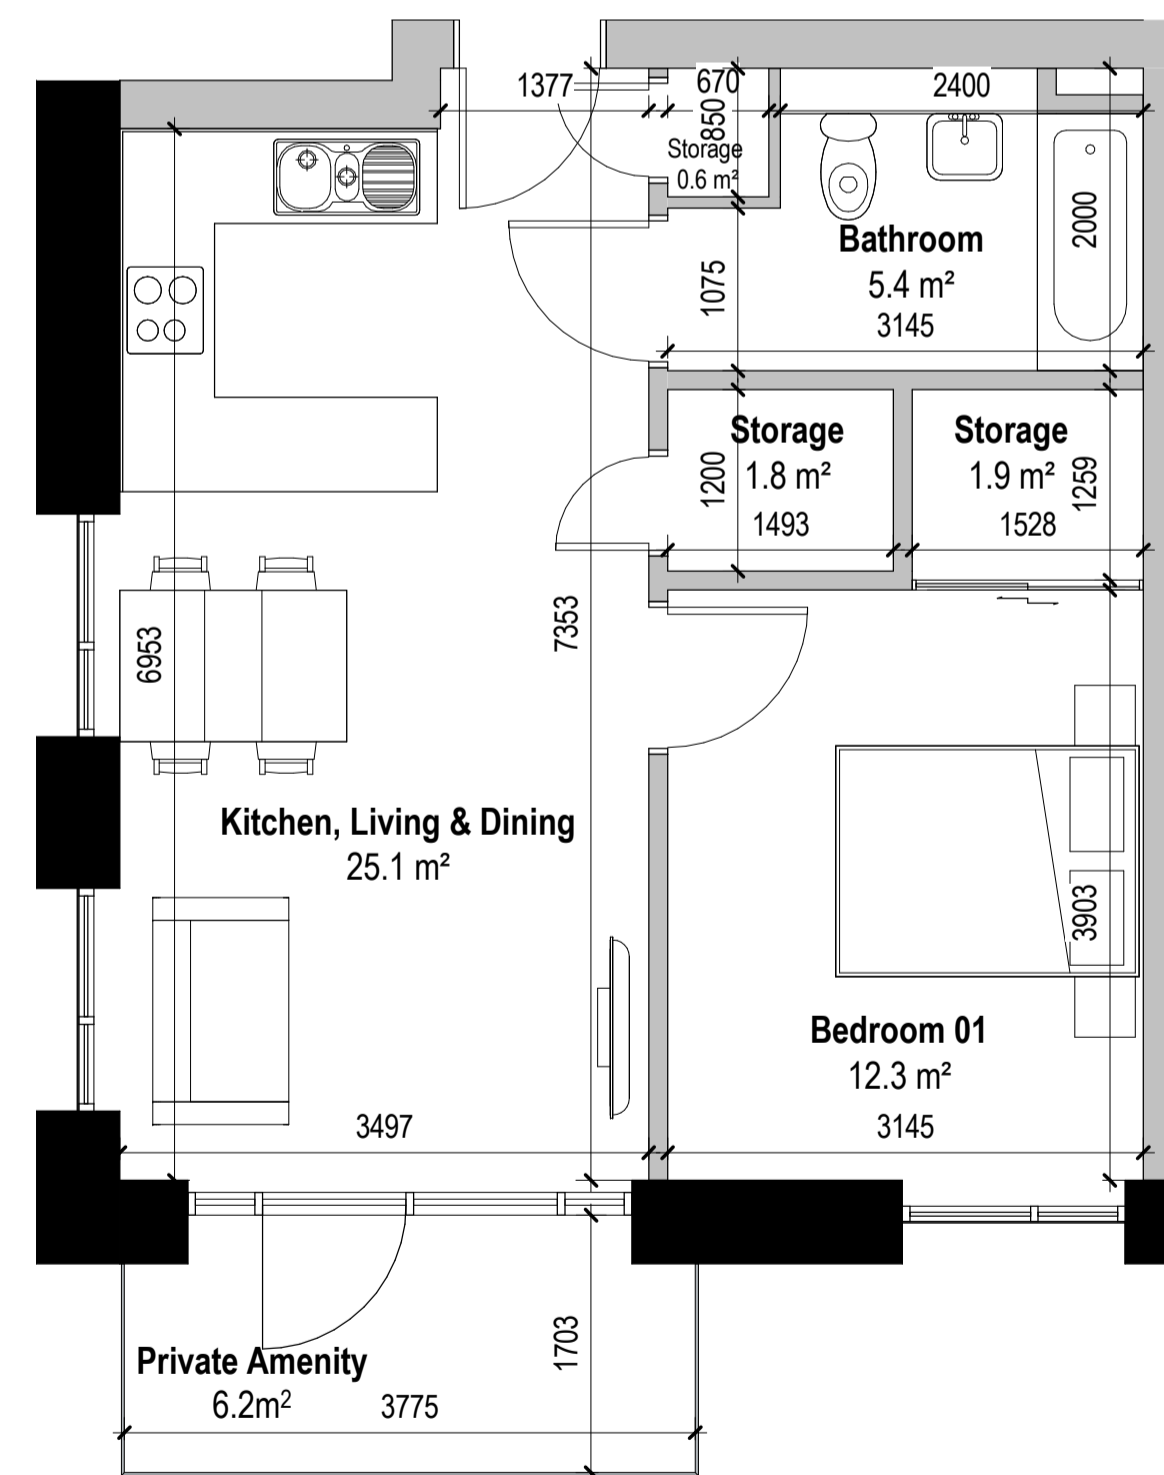

5 Apartment Type B2.1.5 - 1 Bed
1 : 50

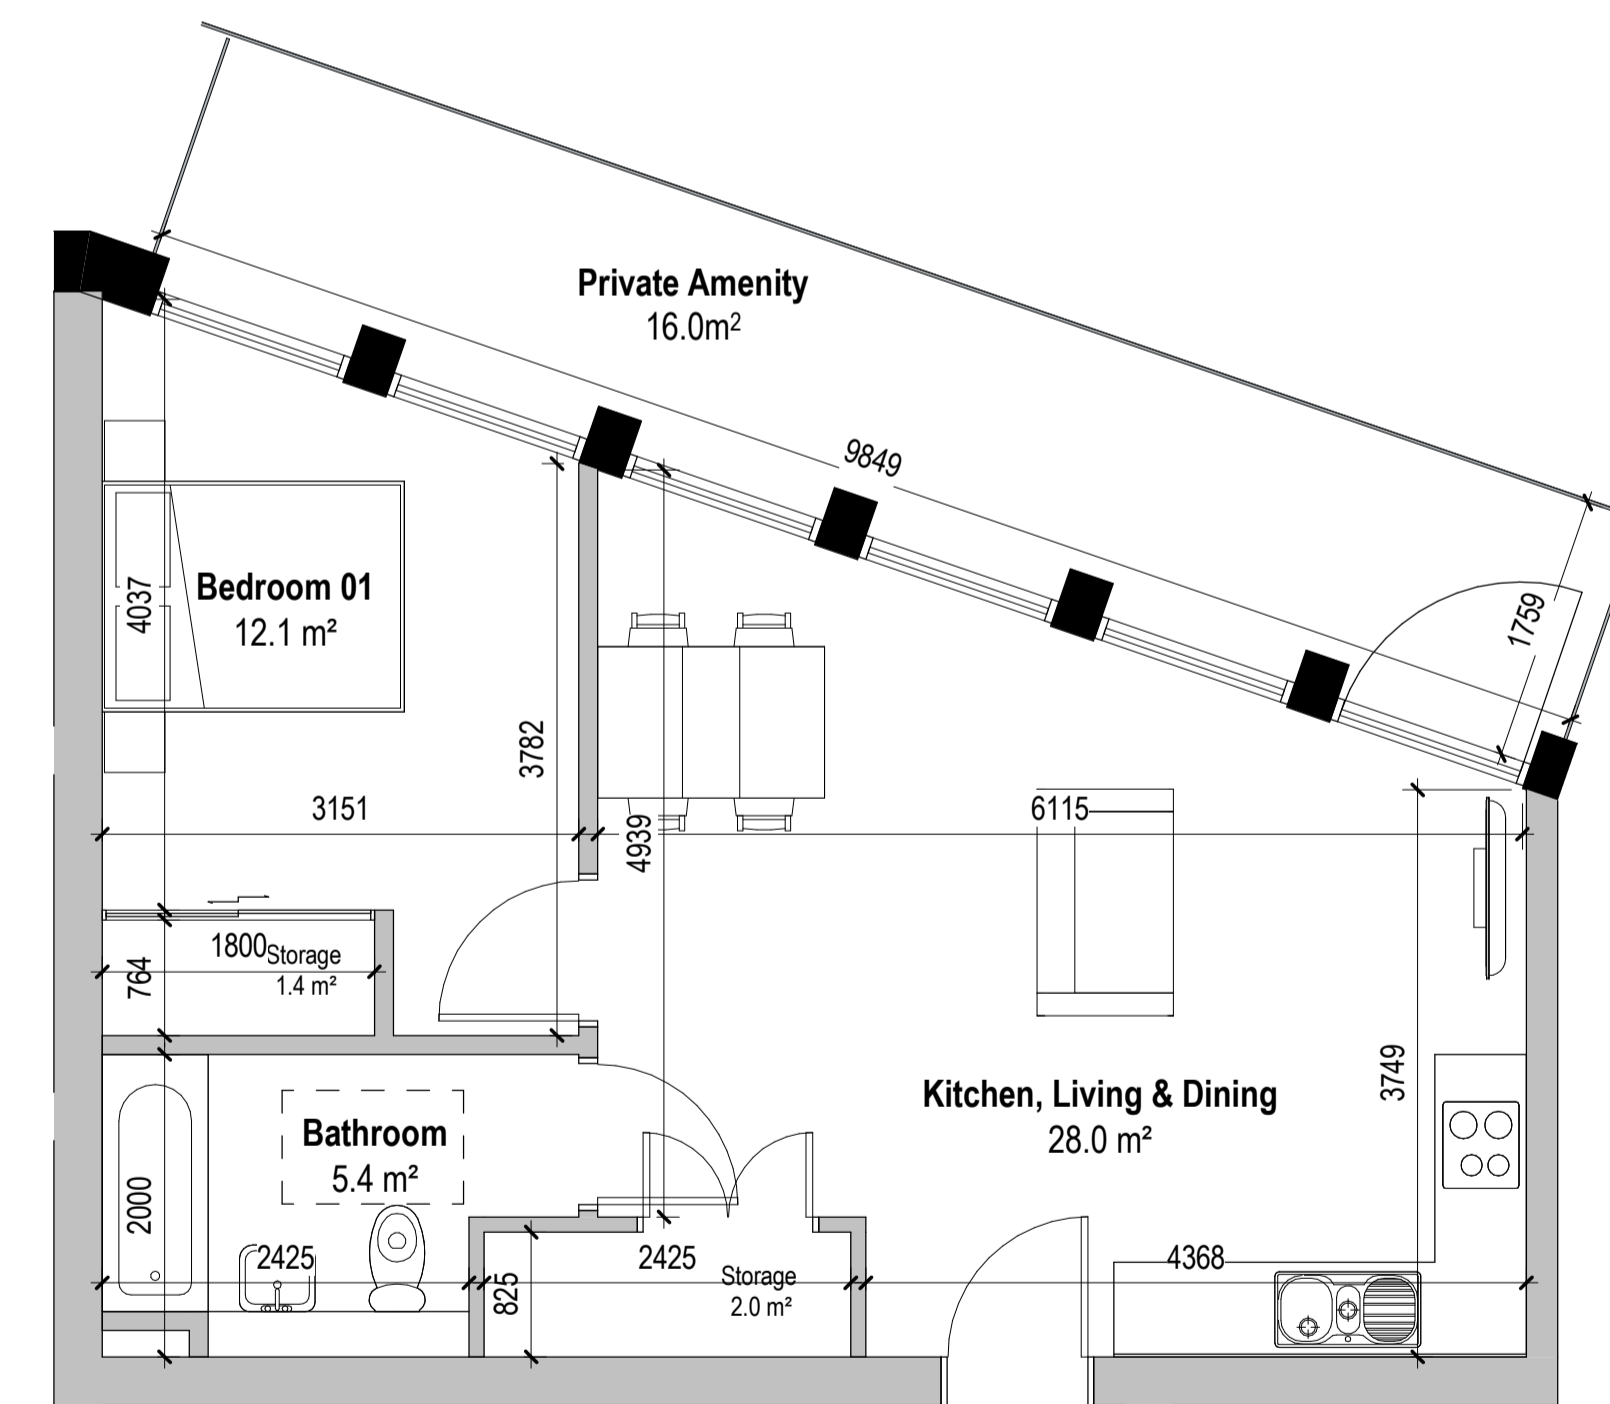

6 Apartment Type B2.1.6 - 1 Bed
1 : 50

Notes:
DO NOT SCALE FROM THIS DRAWING. USE FIGURED DIMENSIONS IN ALL CASES. VERIFY DIMENSIONS ON SITE AND REPORT ANY DISCREPANCIES TO THE ARCHITECTS IMMEDIATELY. THIS DRAWING TO BE READ IN CONJUNCTION WITH THE ARCHITECTS SPECIFICATION. © THIS DRAWING IS COPYRIGHT AND MAY ONLY BE REPRODUCED WITH THE ARCHITECTS PERMISSION.

Drawing Notes:

Rev	Date	DRN	Description
PL1	03.11.20	BF	Issued For Planning

Reddy Architecture + Urbanism
 Derry Road
 Dublin 6, D06 Y0E3
 T: +353 (0)1 4987000
 W: www.reddyarchitecture.com
 E: info@reddyarchitecture.com

Client Details:
Fitzwilliam DL Ltd

Project Details:
Build to Rent Residential Development
 St Michael's Carpark
 Crofton Road
 Dun Laoghaire

Drawing Title:
Building 02 - Apartment Type Plans - Sheet 1/2

Job No P18-143D	Date 07/27/20	Scale@A1 1 : 50
Status Suitable for Information	Drawn By: D.Maher	
Purpose Planning	Checked By: B.Foote	

Drawing Number	Revision
P18-143-RAU-02-ZZ-DR-A-PL1-31005	PL1