



Notes:
DO NOT SCALE FROM THIS DRAWING. USE FIGURED DIMENSIONS IN ALL CASES. VERIFY DIMENSIONS ON SITE AND REPORT ANY DISCREPANCIES TO THE ARCHITECTS IMMEDIATELY. THIS DRAWING IS TO BE READ IN CONJUNCTION WITH THE ARCHITECTS SPECIFICATION. © THIS DRAWING IS COPYRIGHT AND MAY ONLY BE REPRODUCED WITH THE ARCHITECTS PERMISSION.


Drawing Notes:

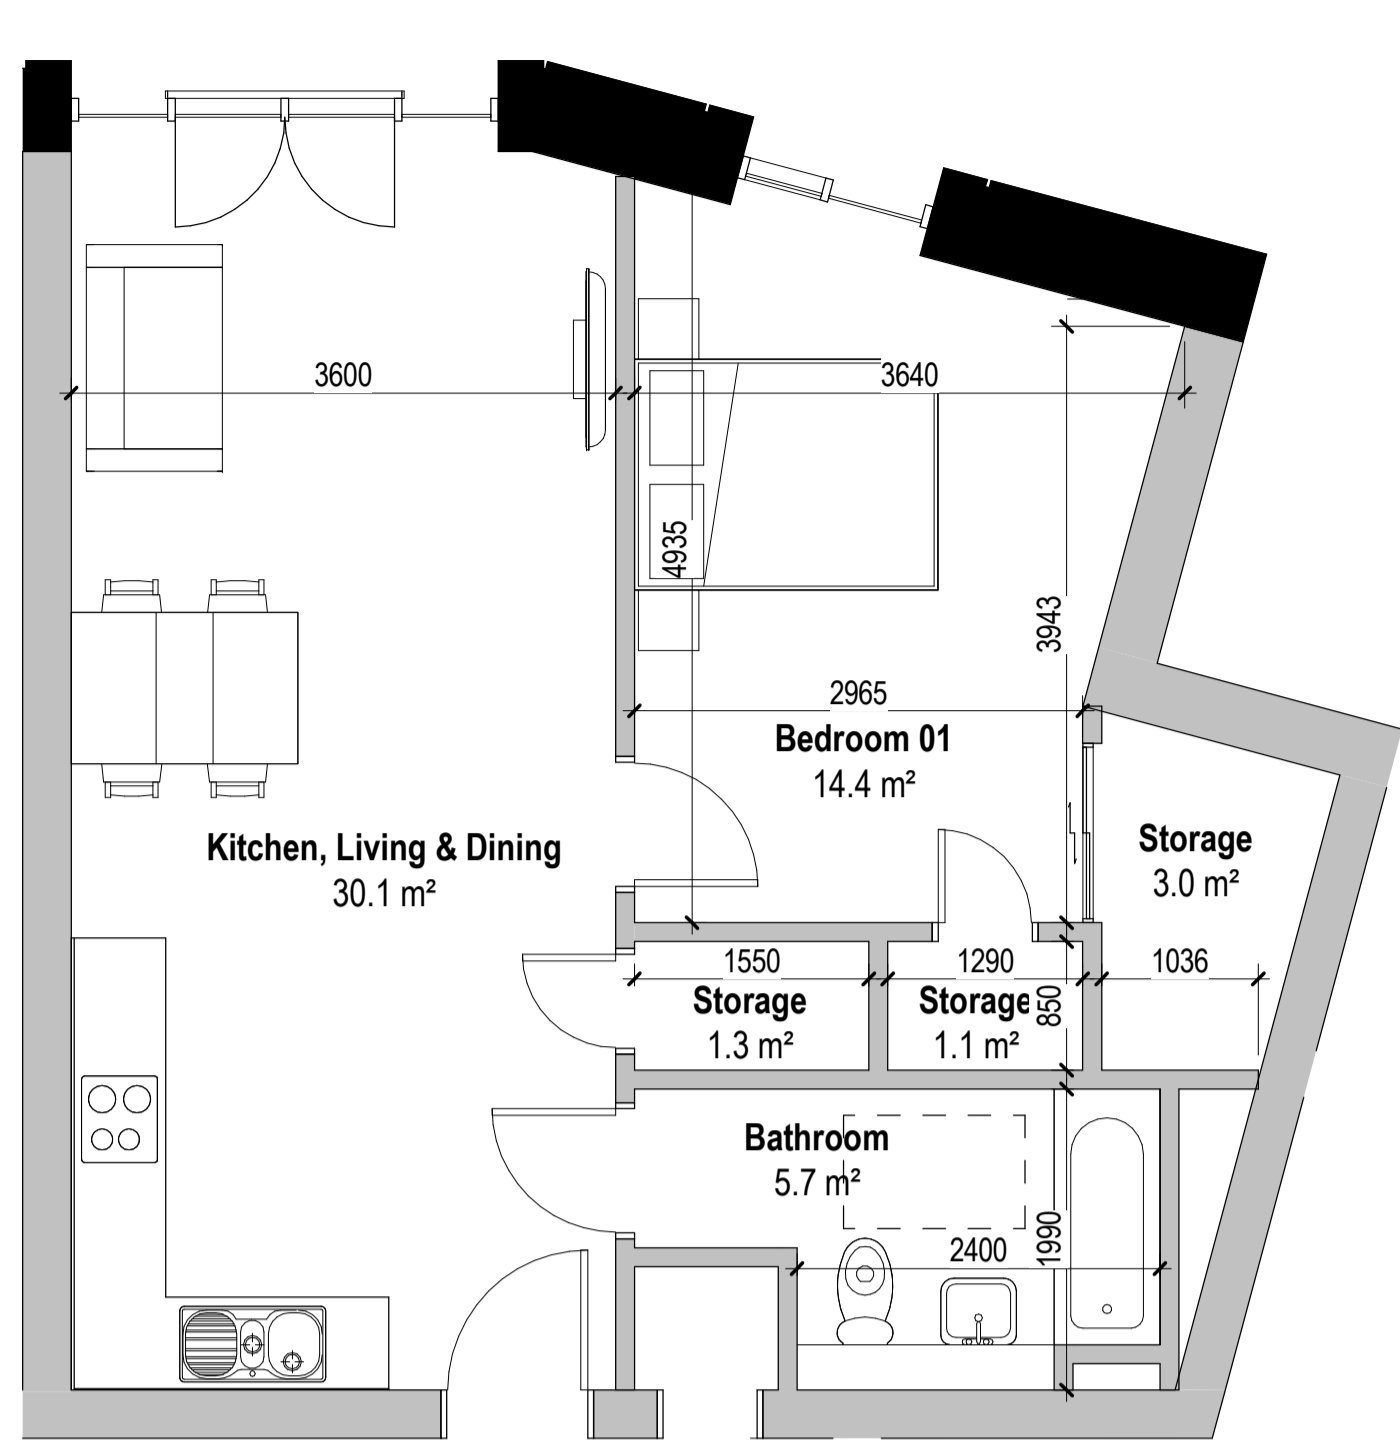


1 Apartment Type B1.1.1
1 : 50

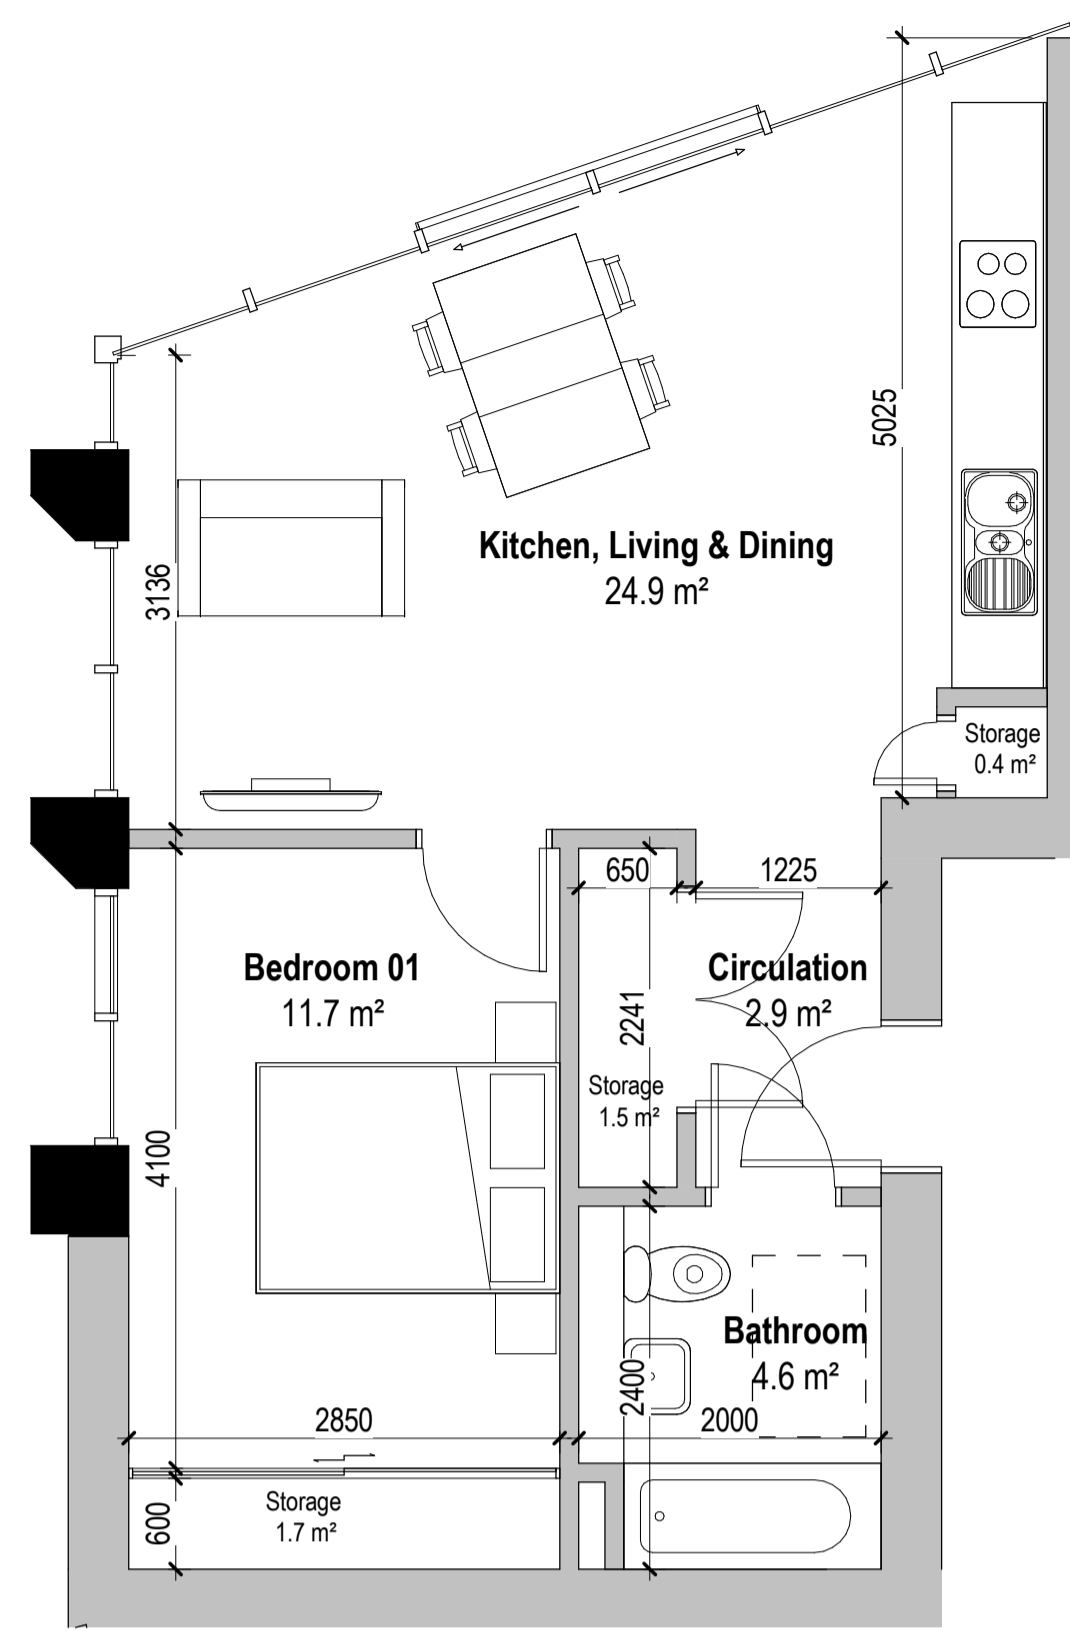


2 Apartment Type B1.1.2
1 : 50

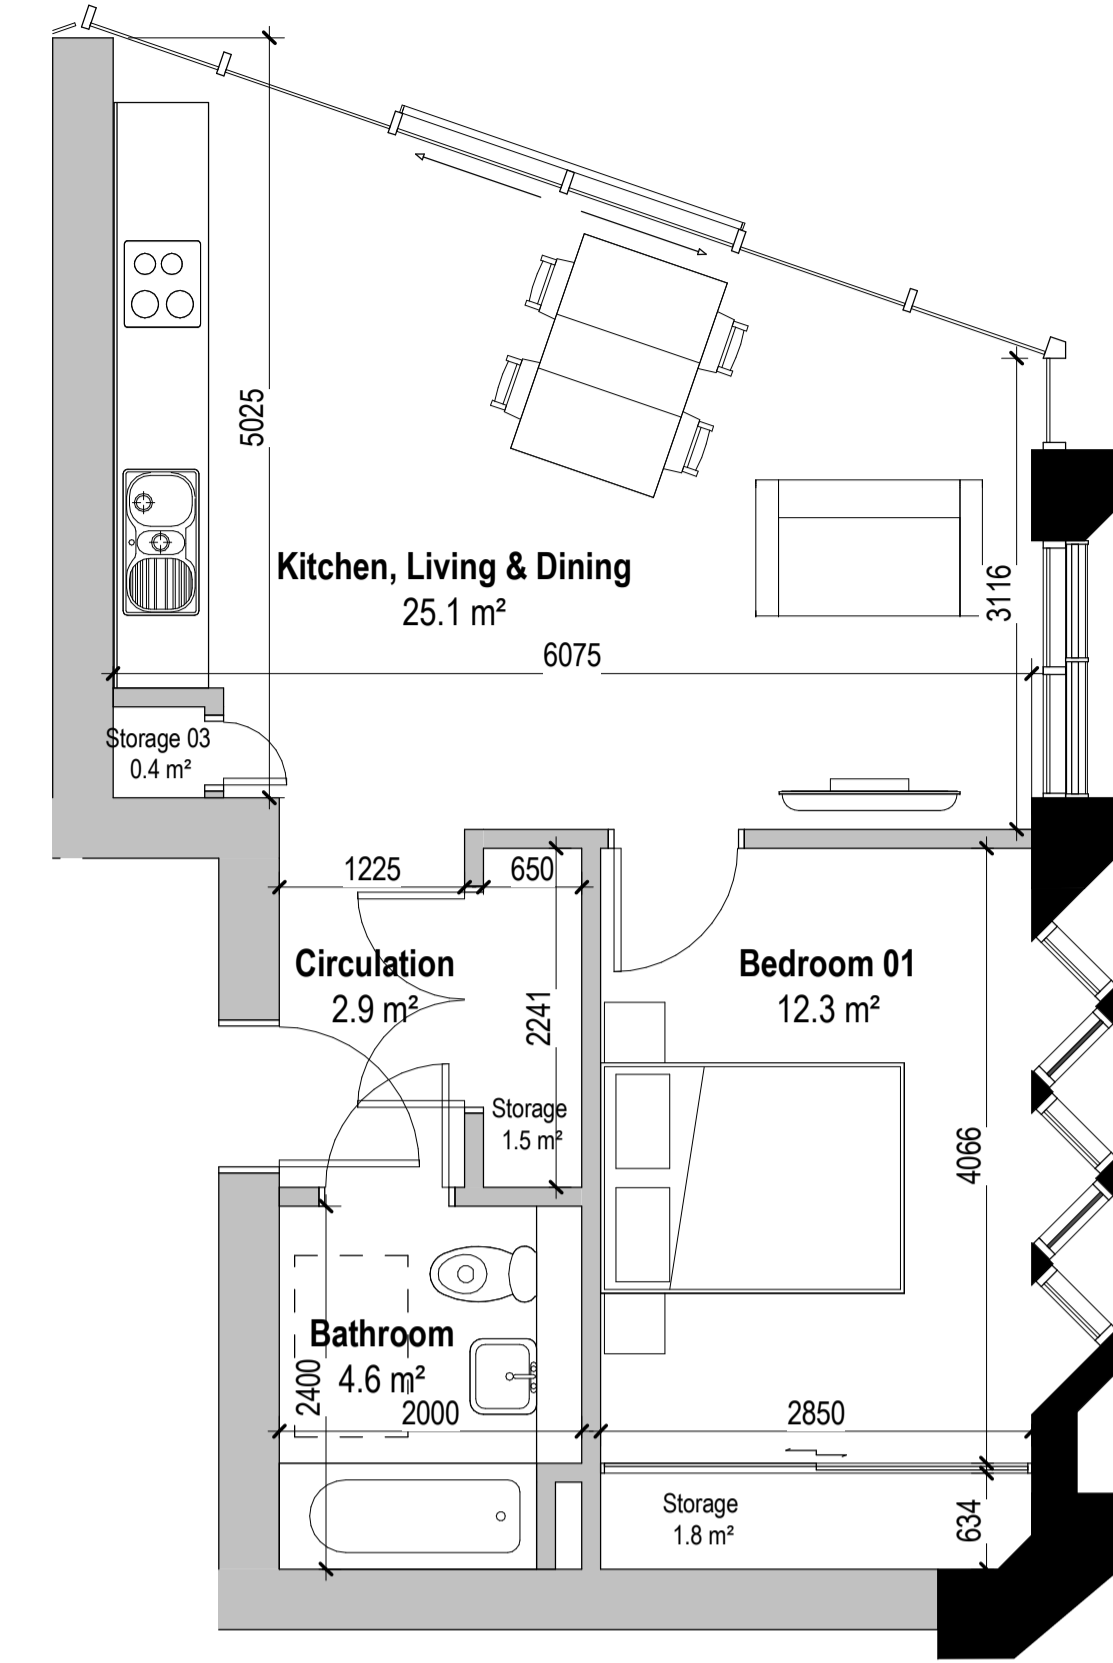


3 Apartment Type B1.1.3
1 : 50

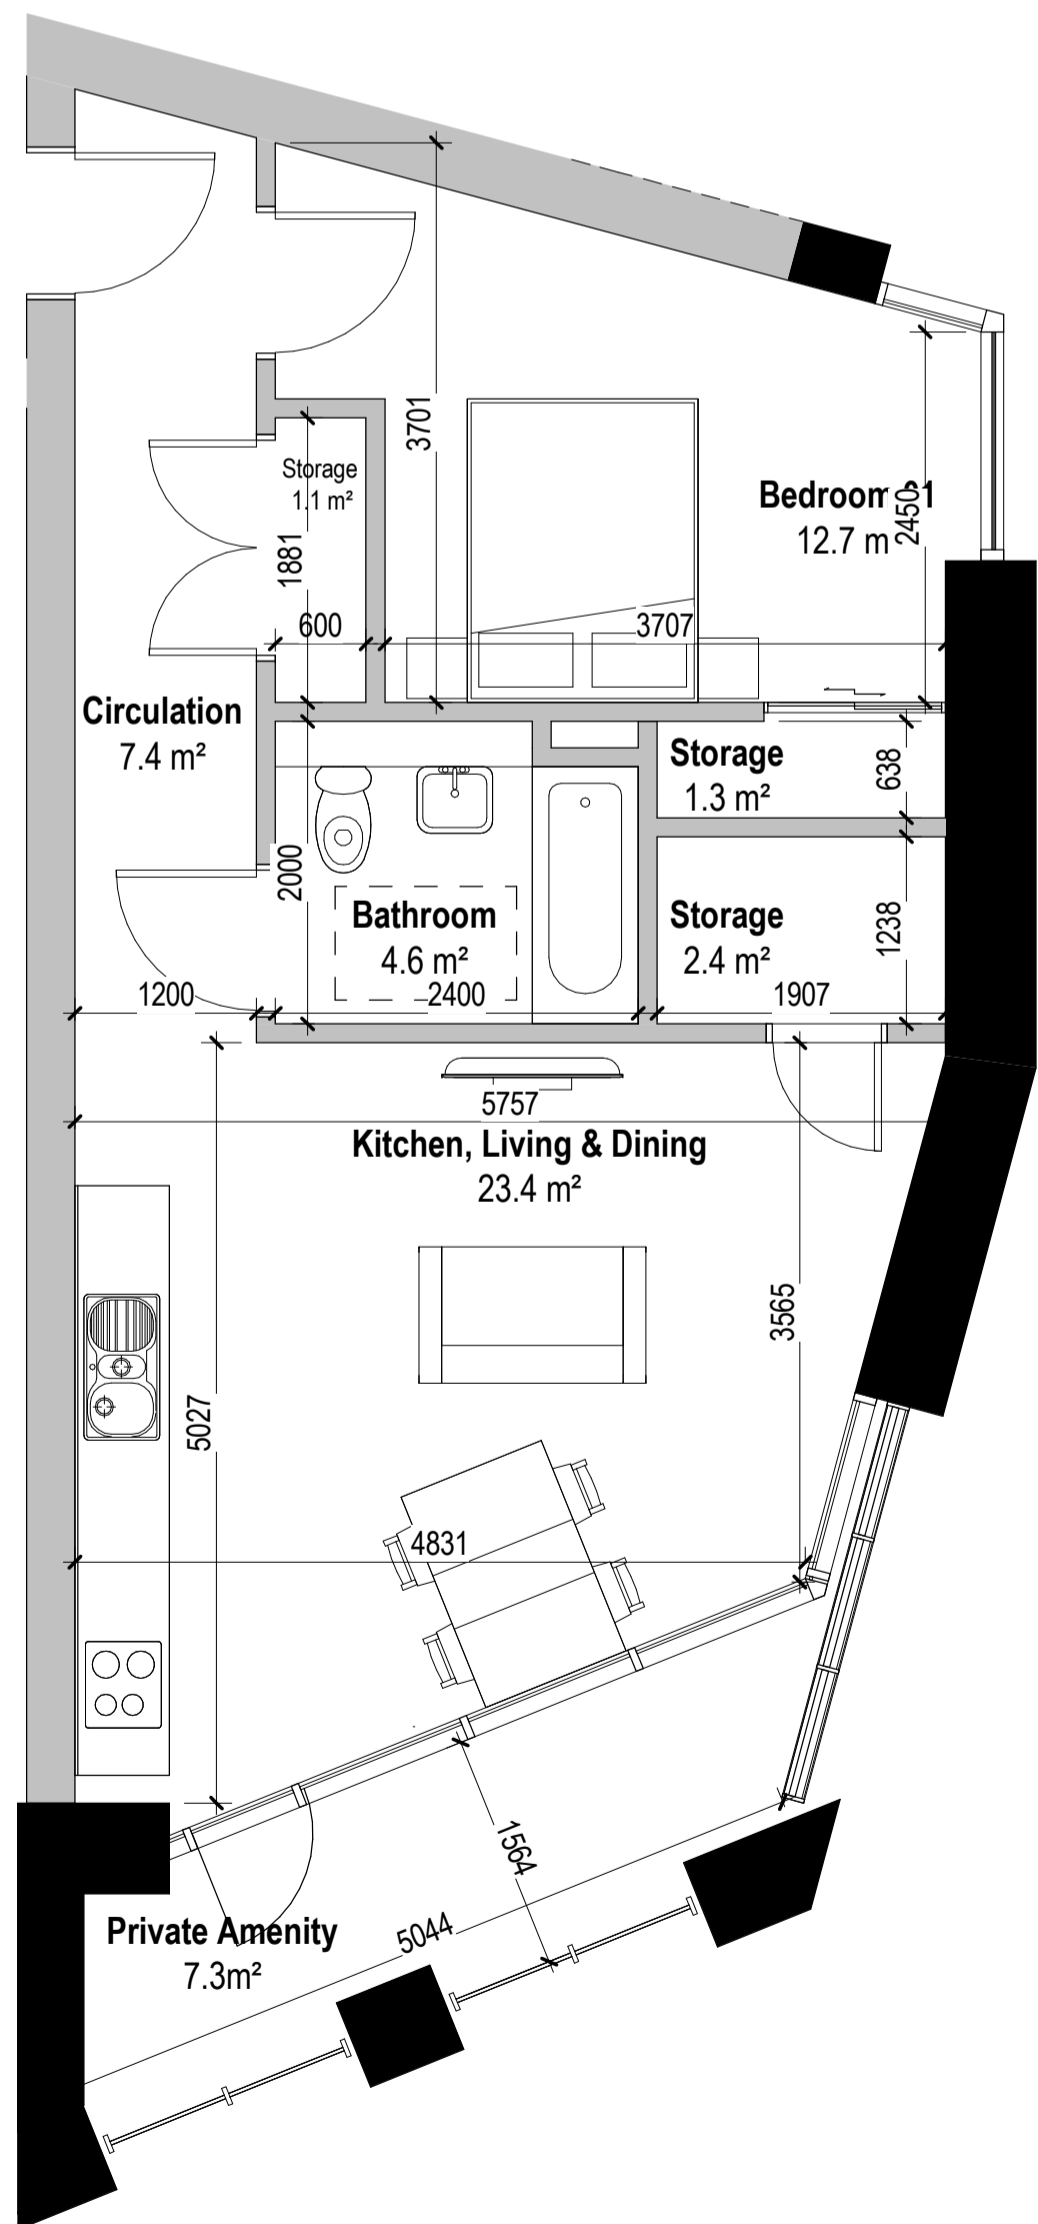

4 Apartment Type B1.1.4
1 : 50

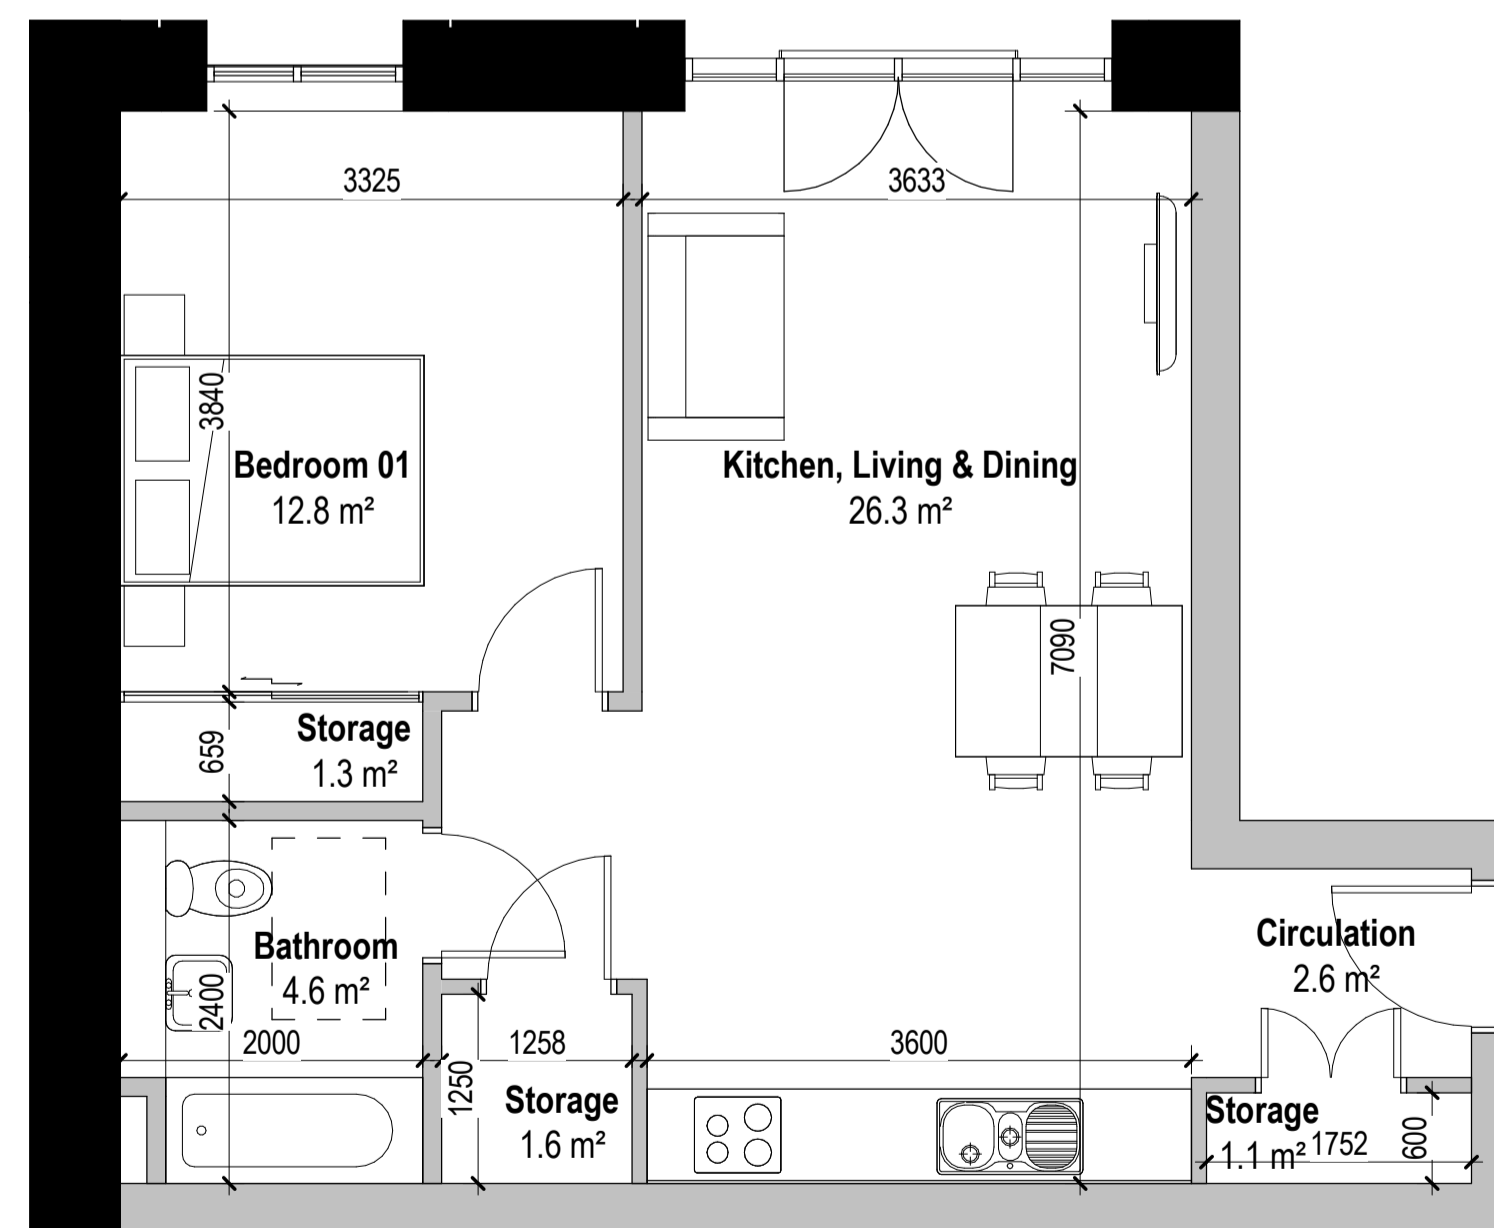

5 Apartment Type B1.1.5
1 : 50

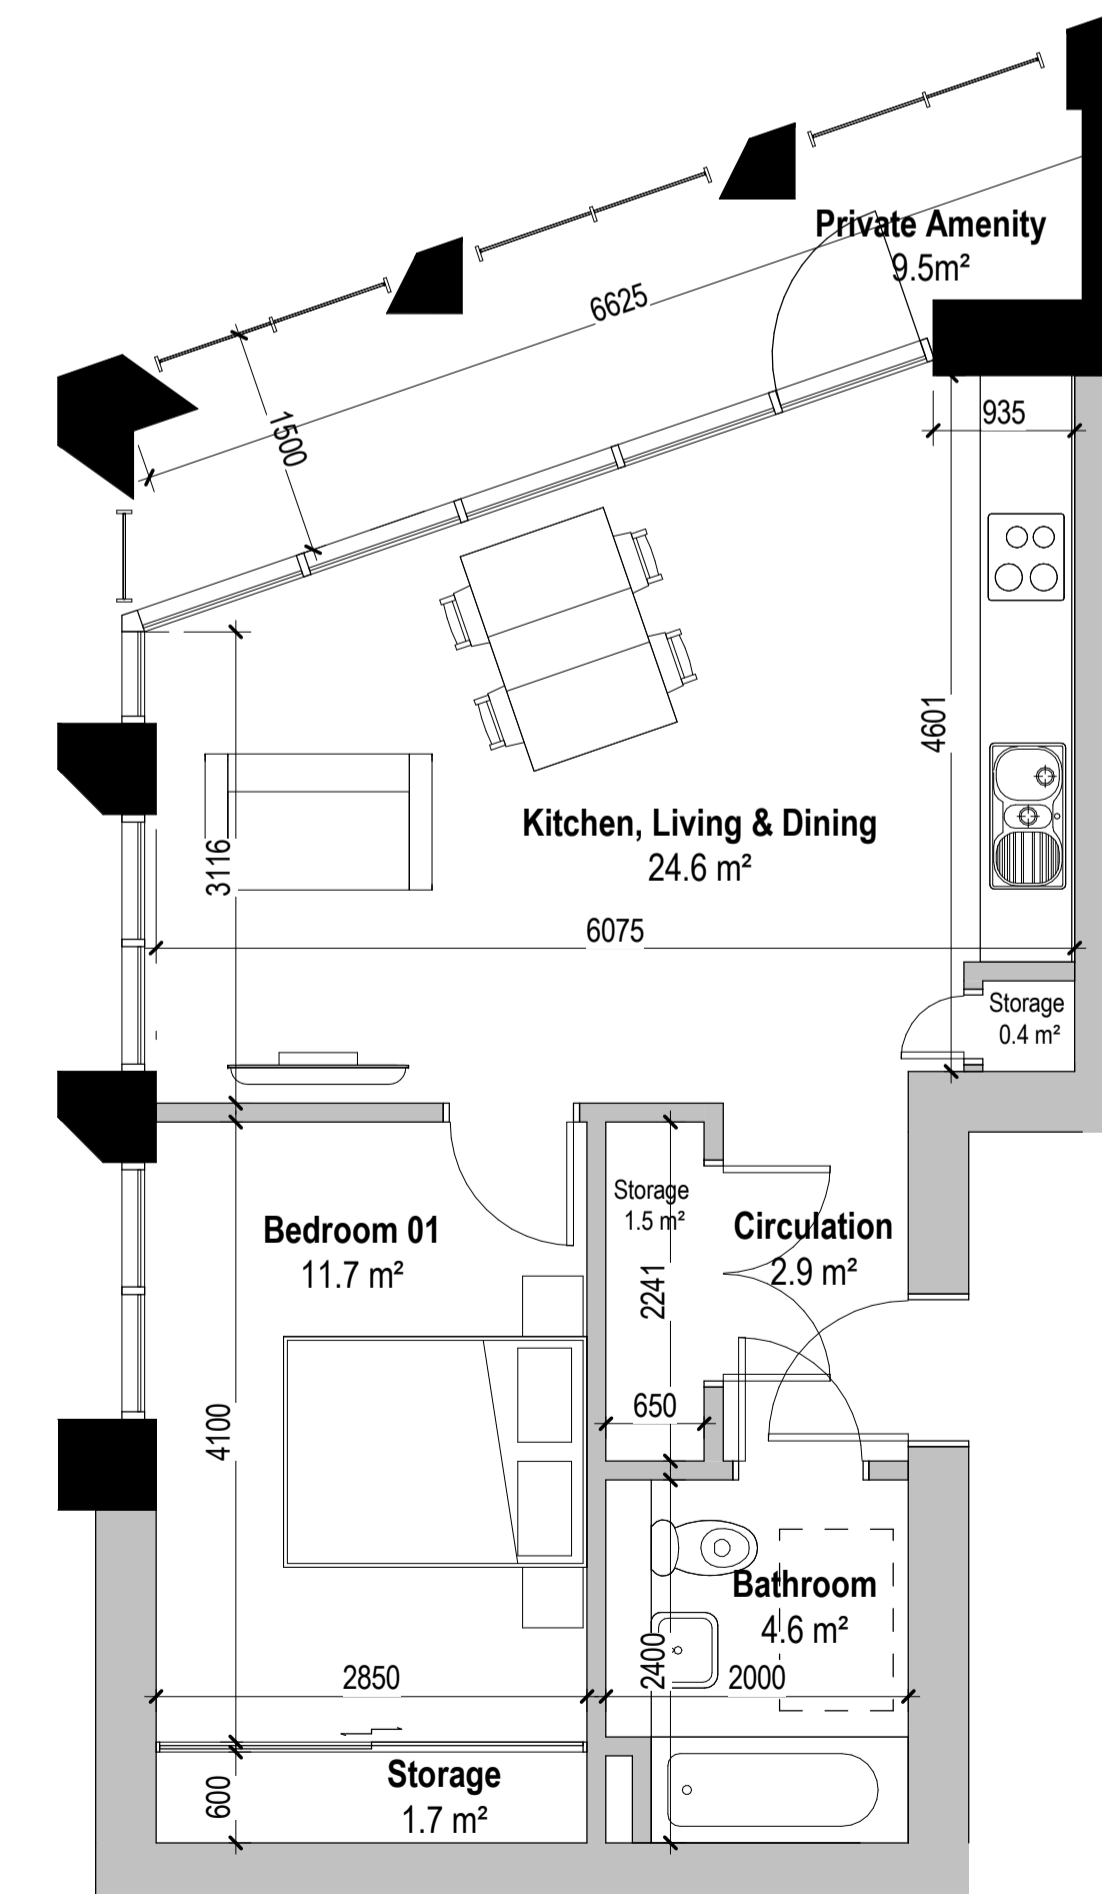

6 Apartment Type B1.1.6
1 : 50

PL1 | 03.11.20 | BF | Issued For Planning

Rev	Date	DRN	Description



Client Details:
Fitzwilliam DL Ltd.

Project Details:
Build to Rent Residential Development
St Michael's Carpark
Crofton Road
Dun Laoghaire

Drawing Title:
Building 01 - Apartment Type Plans - Sheet 1/3

Job No P18-143D	Date 07/27/20	Scale@A1 1 : 50
--------------------	------------------	--------------------

Status Suitable For Information	Drawn By: D.Maher
------------------------------------	----------------------

Purpose Planning	Checked By: B.Foote
---------------------	------------------------

Drawing Number	Revision
----------------	----------

P18-143D-RAU-01-ZZ-DR-A-PL1-31005

PL1