



SMALL AND MULTISTEM TREE PLANTING IN SOFT LANDSCAPE

1
250

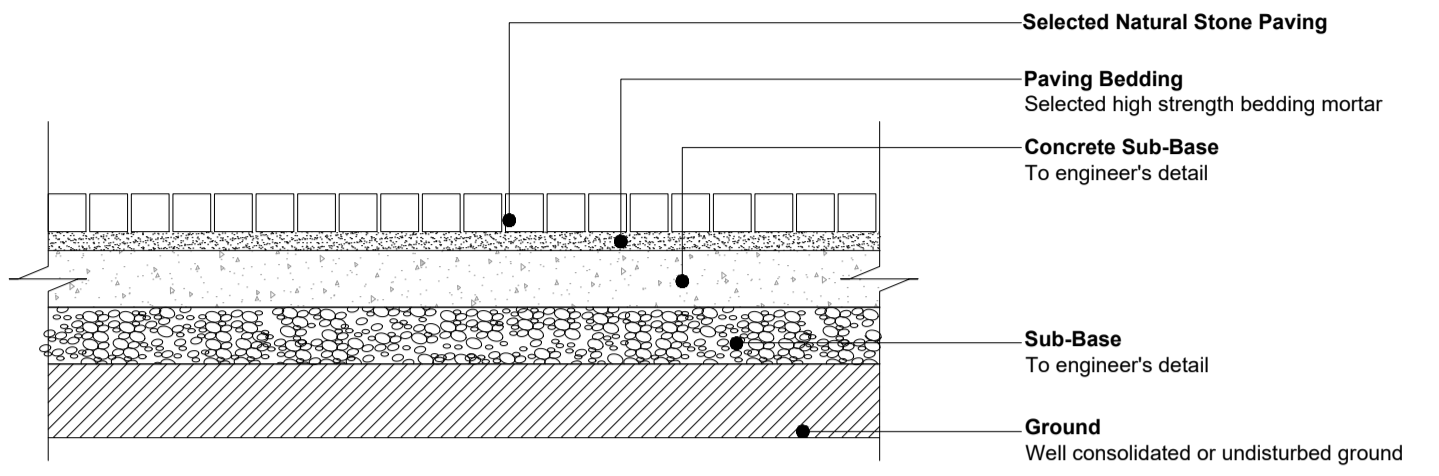


NATURAL STONE PAVING

3
250

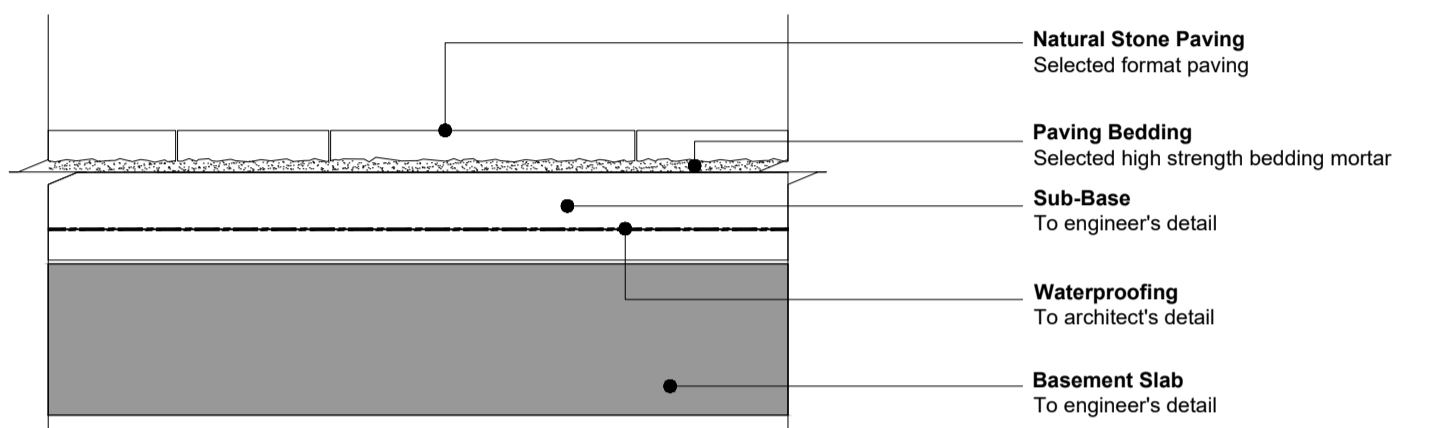


NATURAL STONE SLAB PAVING ON ROOF TERRACES

4
250

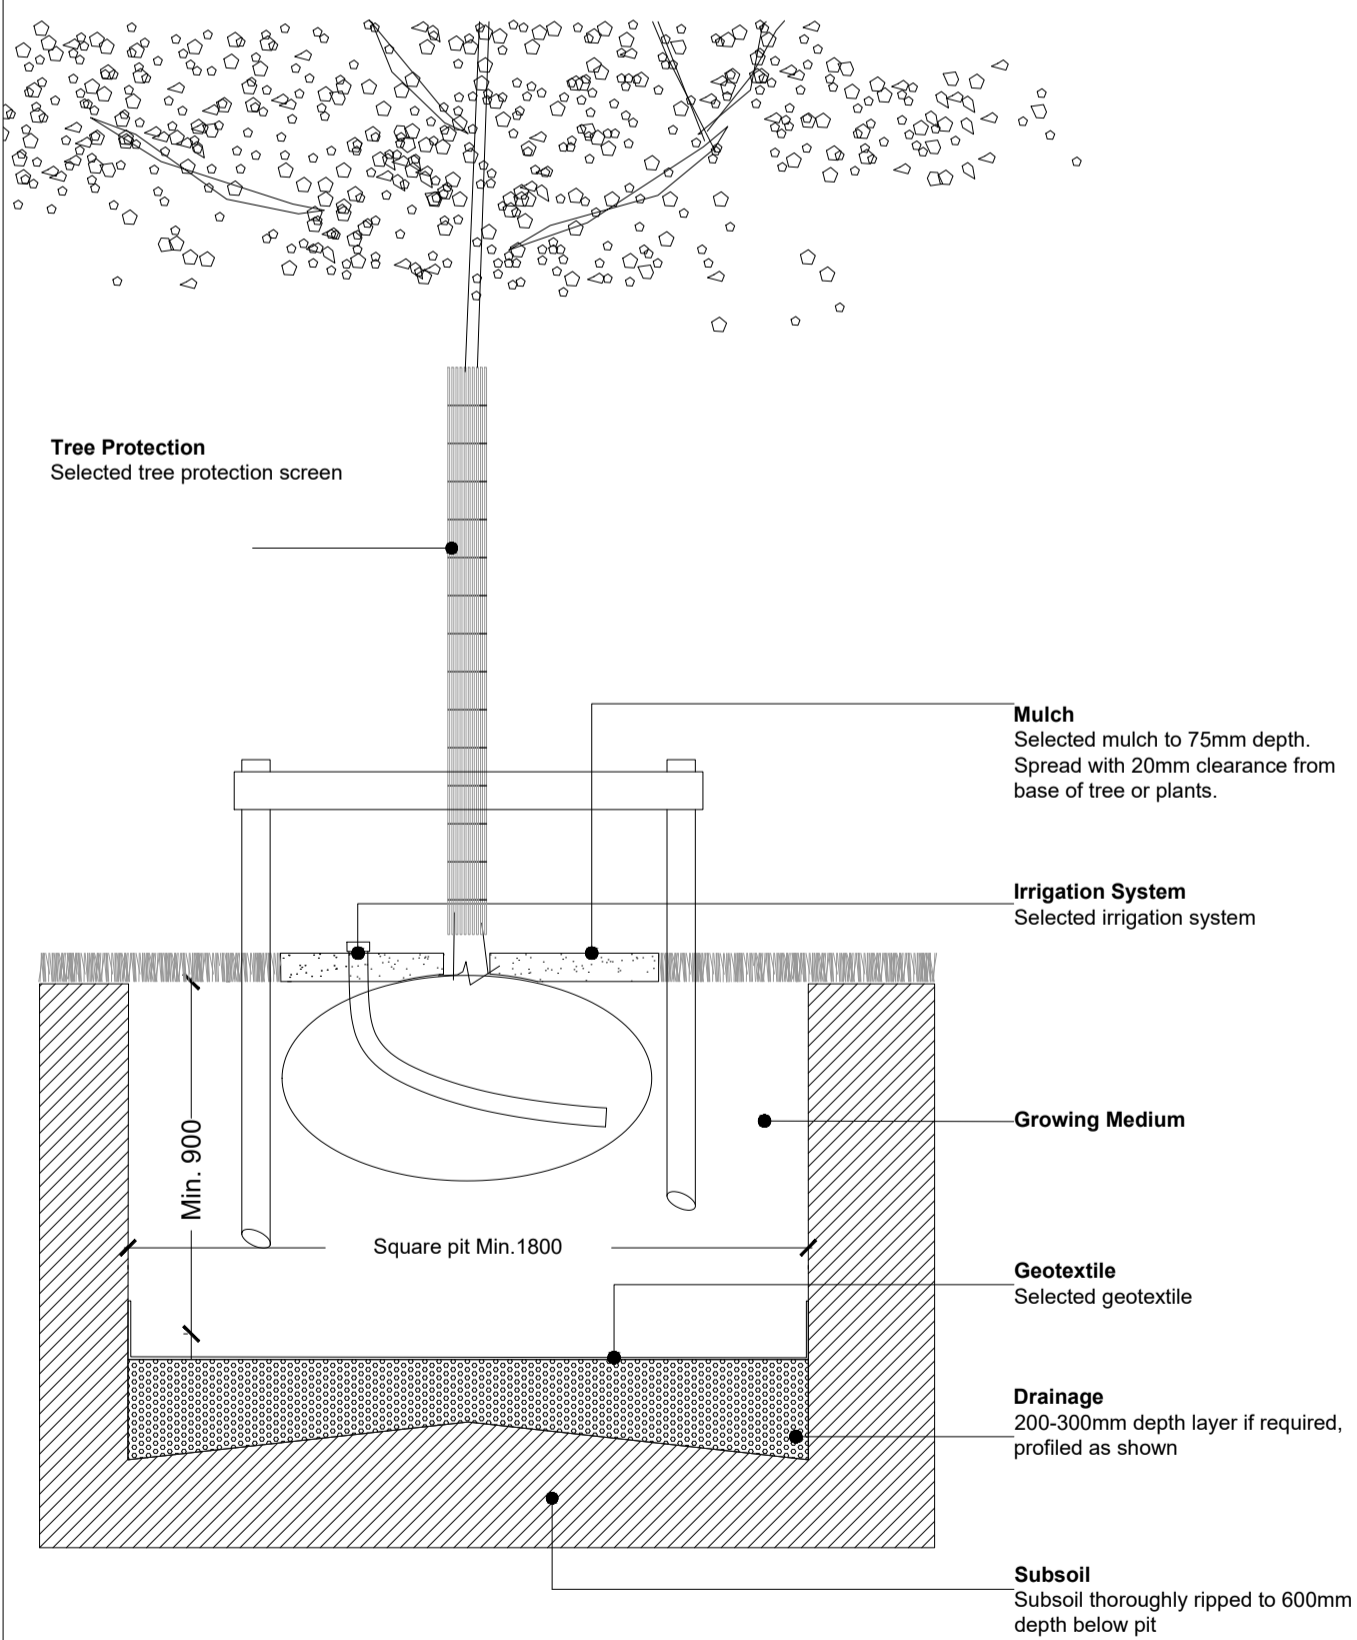


TYPICAL TREE PLANTING IN SOFT LANDSCAPE

2
250

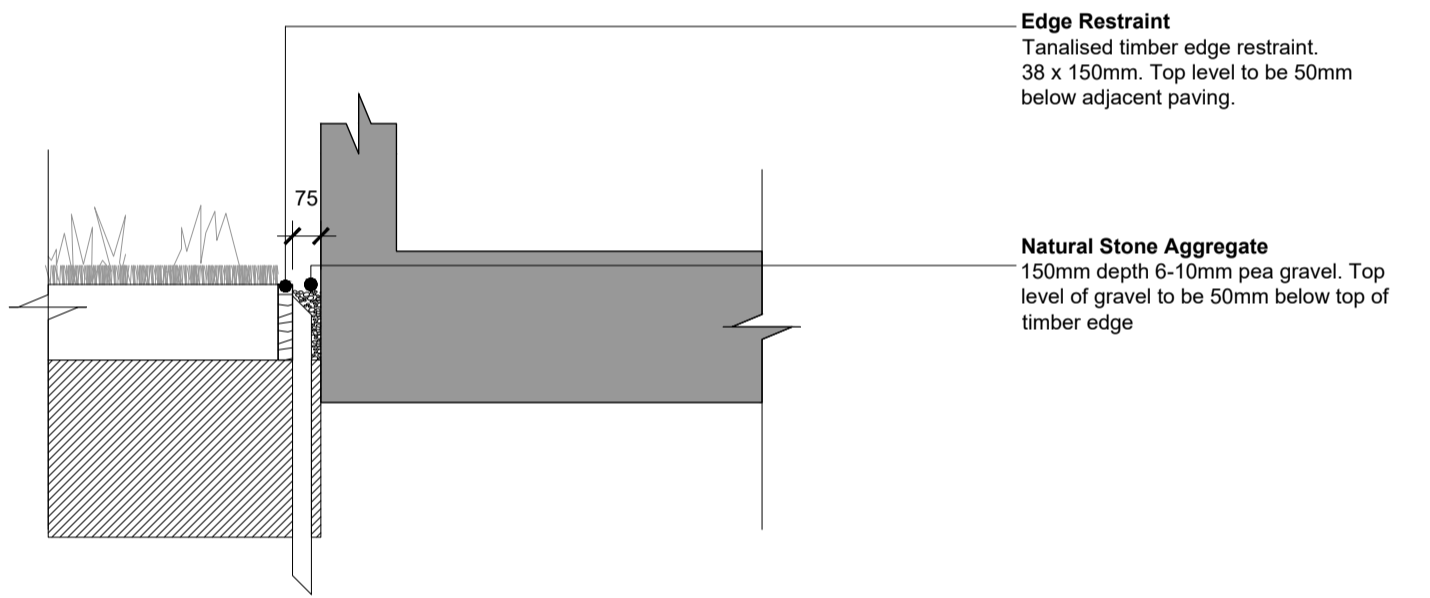

INTERFACE BETWEEN BUILDING AND SOFT LANDSCAPE AREAS

5
250

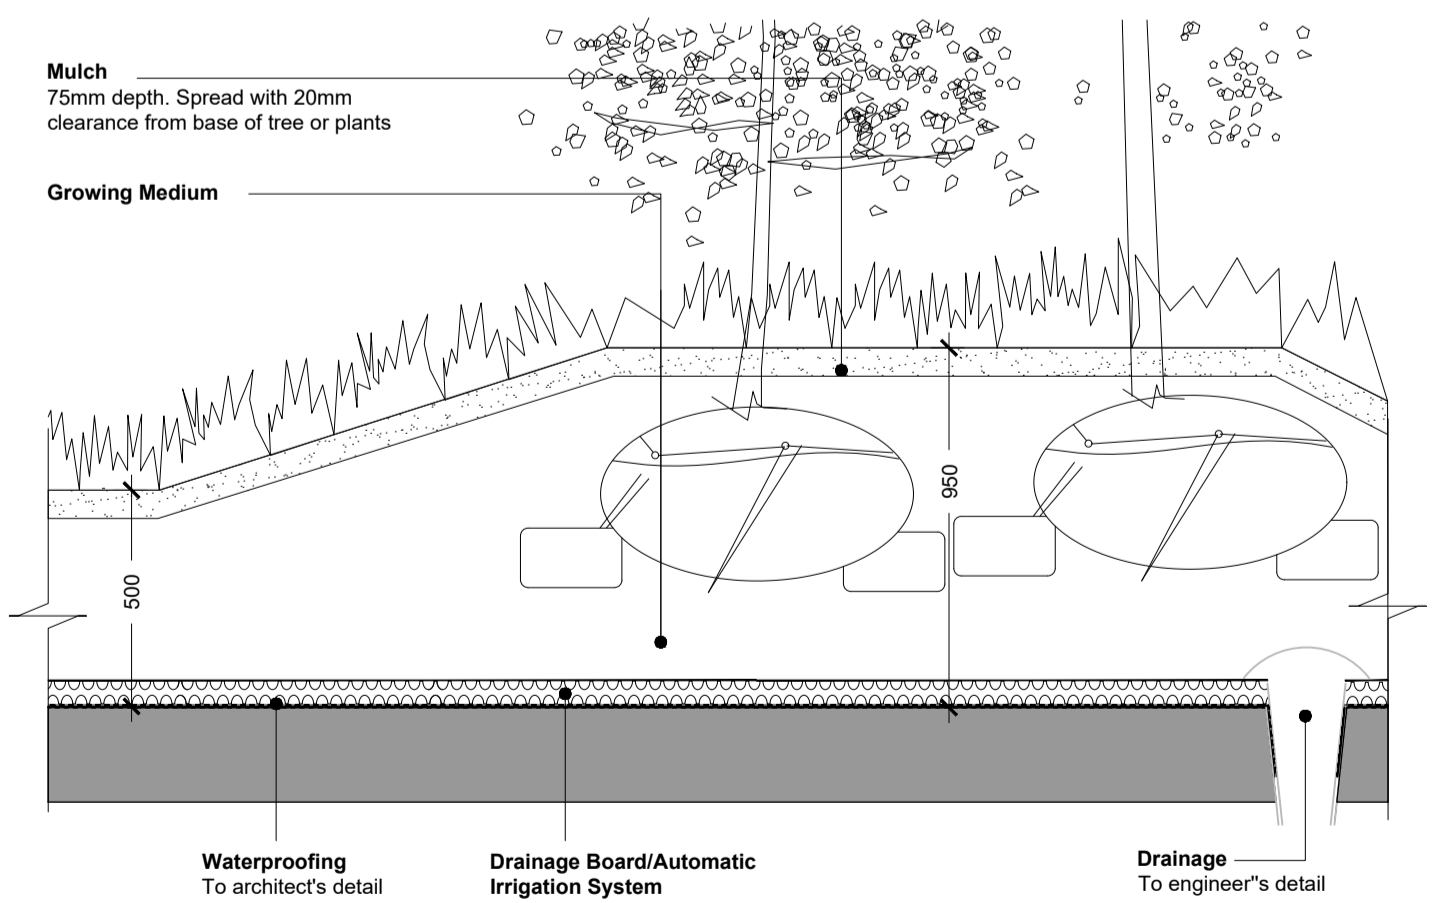

TREE PLANTING ON ROOF TERRACES

6
250

This drawing is the copyright of the Landscape Architect. Unless otherwise stated all dimensions are in millimetres. Where dimensions are not given, drawings must not be scaled and the matter must be referred to the Landscape Architect. If the drawing includes conflicting details/dimensions the matter must be referred to the Landscape Architect. All dimensions must be checked on site. The Landscape Architect must be informed, by the Contractor, of any discrepancies before work proceeds.

NOTES:

DATE	REV.	DESCRIPTION	DRAWN BY:	CHECKED BY:
-	-	-	-	-

DERMOT FOLEY LANDSCAPE ARCHITECTS					
MALPAS STREET BLACKPITTS D08 DD56 IRELAND			T:+353 1 4545148 WWW.DERMOTFOLEY.COM		
CLIENT: FITZWILLIAM DL LTD.		ISSUE STATUS: PLANNING		N/A	
PROJECT: ST. MICHAEL'S, DUN LAOGHAIRE		DRAWING NO.: Fi.05-DR-250			
DRAWING: TYPICAL LANDSCAPE DETAILS		REVISION: -			
PROJECT NO: Fi.05	SCALE: 1:20	SHEET SIZE: A2	DRAWN BY: ks	CHECKED BY: lb	1st ISSUE: 24.09.2020
					NORTH