



S-1 TO OUTFALL

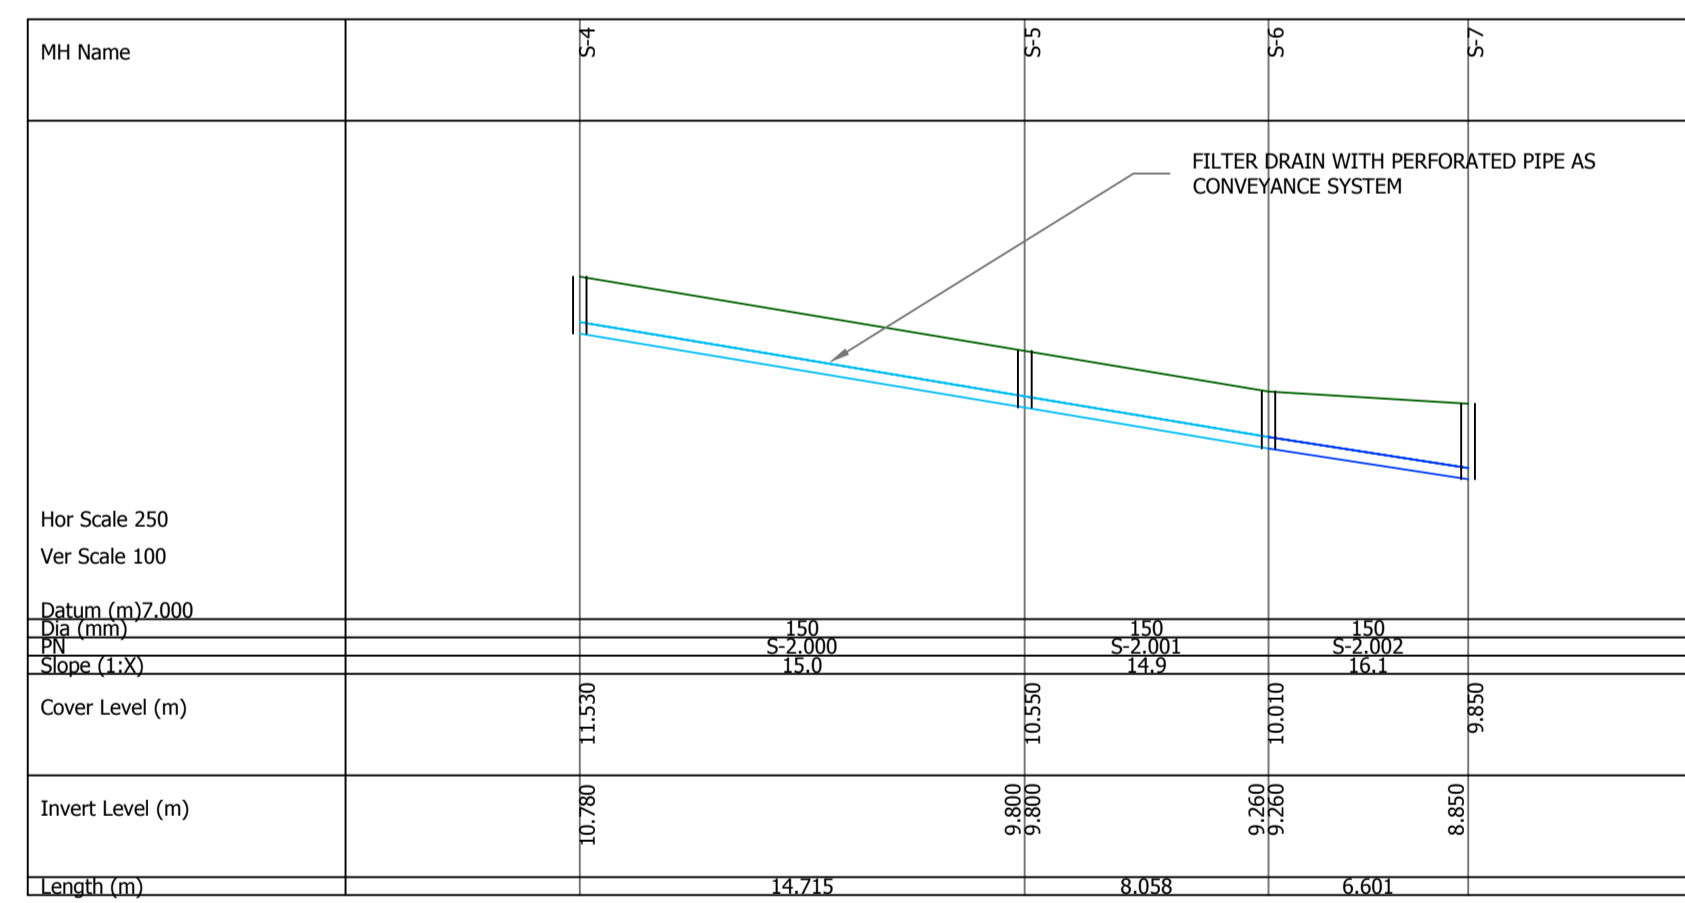

S-4 TO S-7

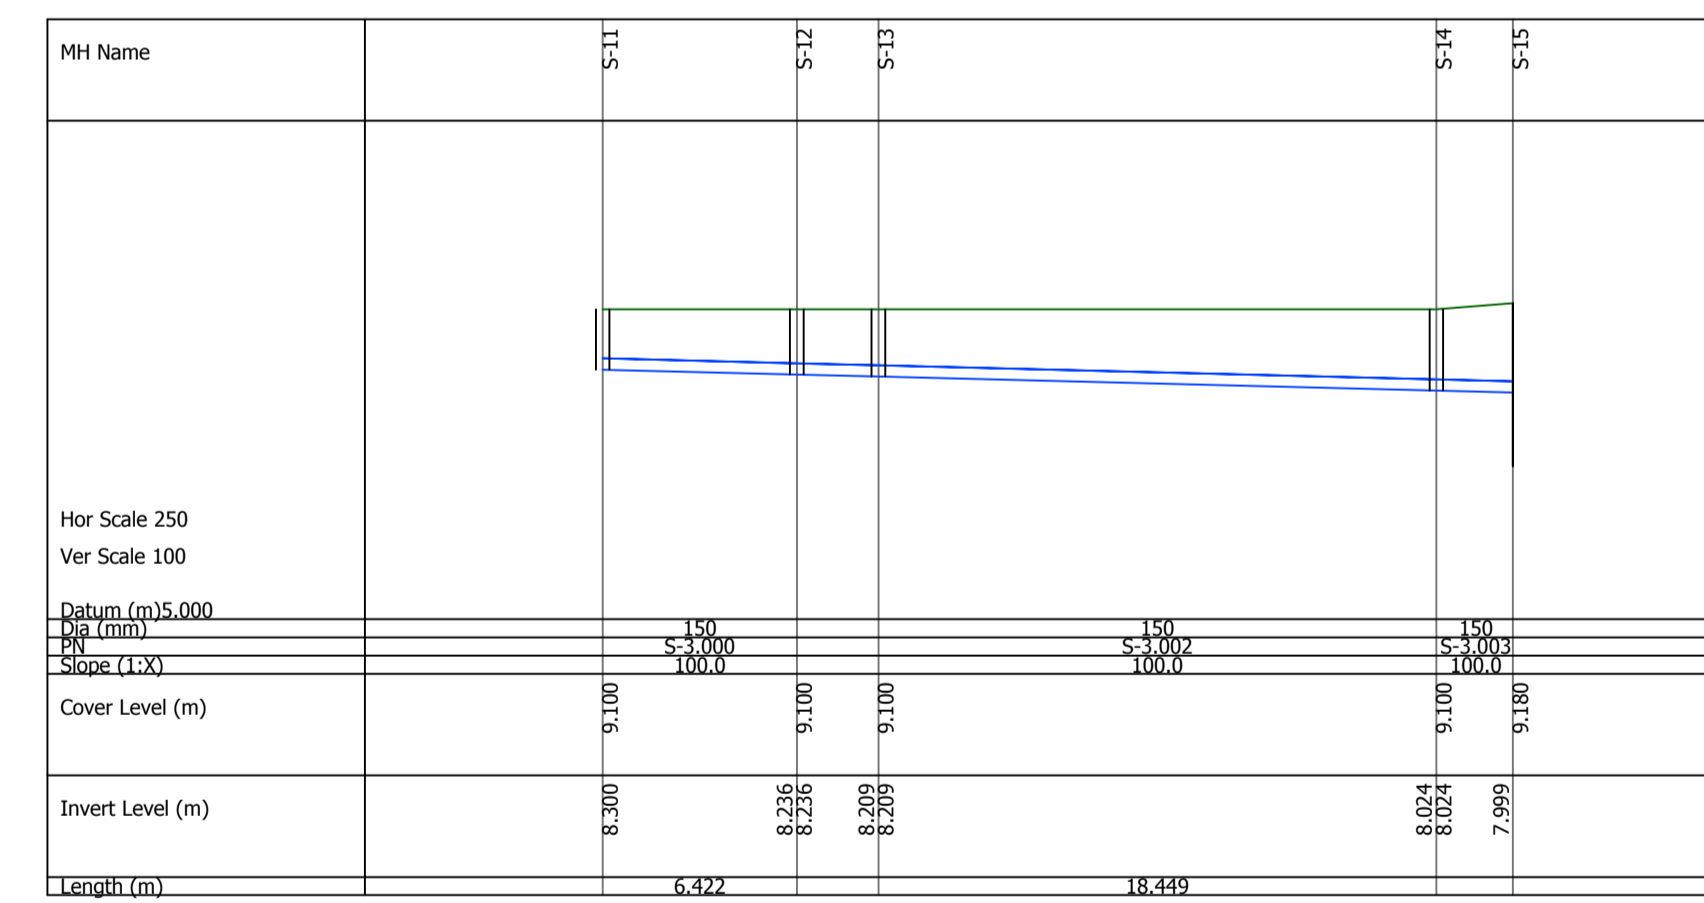

S-11 TO S-15

# PLANNING

**Copyright**  
No part of this document may be reproduced or transmitted in any form or stored in any retrieval system of any nature without the written permission of Muir Associates Ltd. as copyright holder except as agreed for use on the project for which the document was originally issued.

**NOTES:**

REVISION	DATE	DESCRIPTION	REV BY	CHK BY
A	21.10.20	ISSUED FOR PLANNING	SC	SS

Consulting Engineers  
Project Managers  
Muir Associates  
Marketing Network House,  
Anyle Square,  
Morehampton Road,  
Dublin D04 K0Y1, Ireland  
Telephone: +353-1-6762788  
email: info@muir.ie www.muir.ie

PROJECT		ST.MICHAELS DEVELOPMENT, DUN LAOGHAIRE		
CLIENT		FITZWILLIAM DL LTD		
TITLE		SURFACE WATER DRAINAGE LONGITUDINAL SECTIONS		
Director SCR	Proj. Eng. SS	Drawn by FS	DRG. No.	REV
Scale 1:250 @A1	Checked SS	Date OCT 20	D1855-C-04	A