



**LONG SECTION A - A**  
(SCALE 1:100)

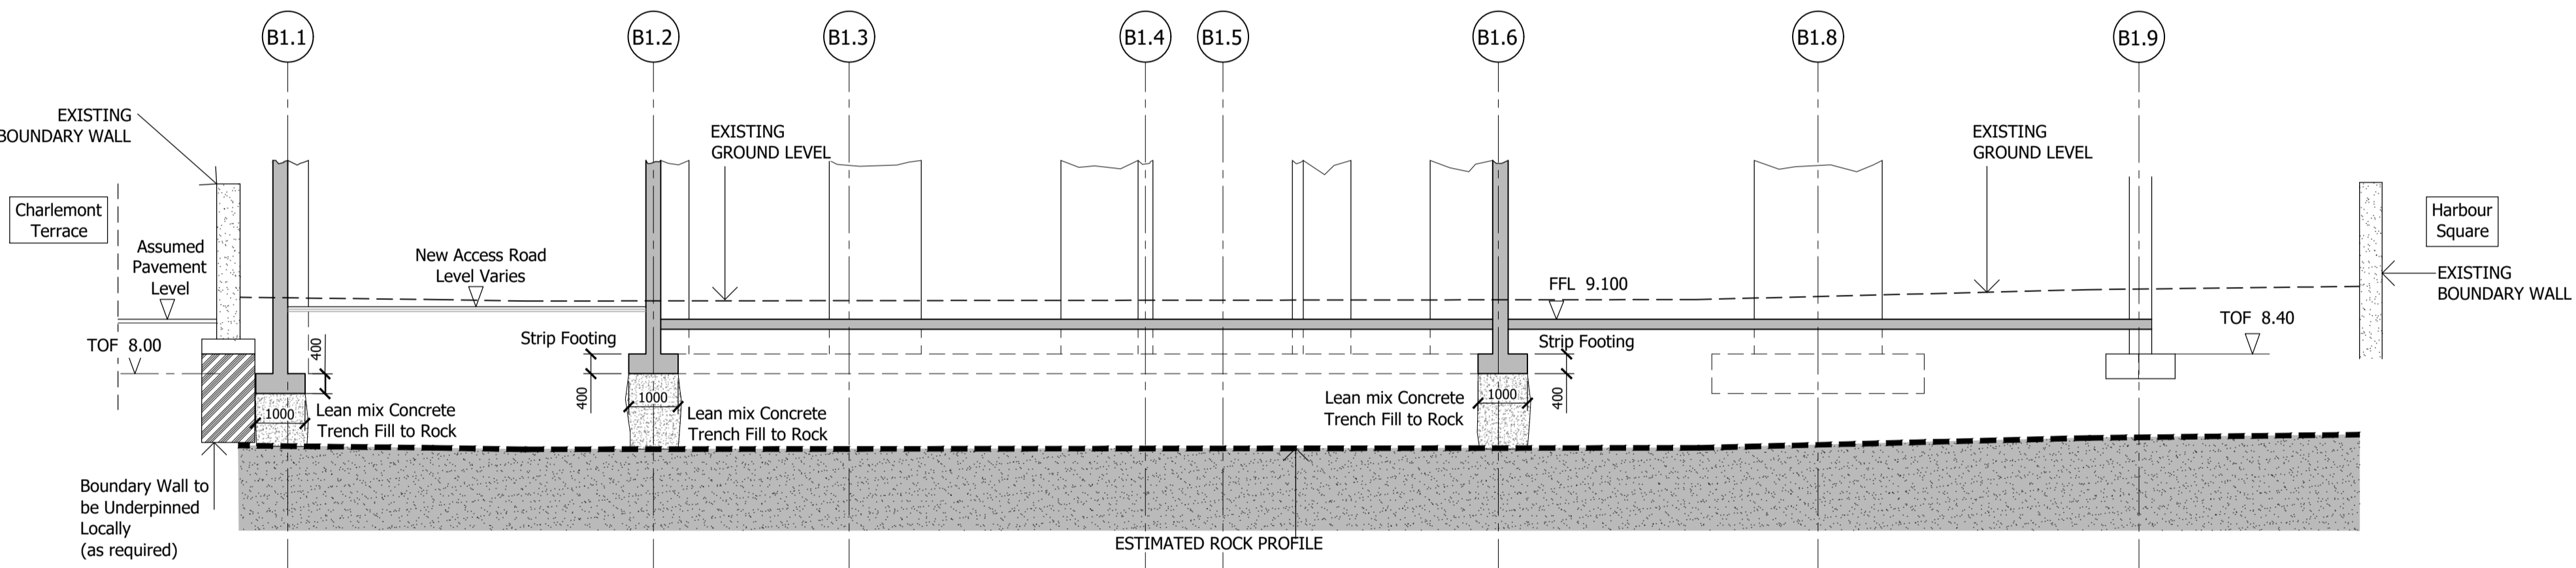

**CROSS SECTION B - B (BUILDING 01)**  
(SCALE 1:100)

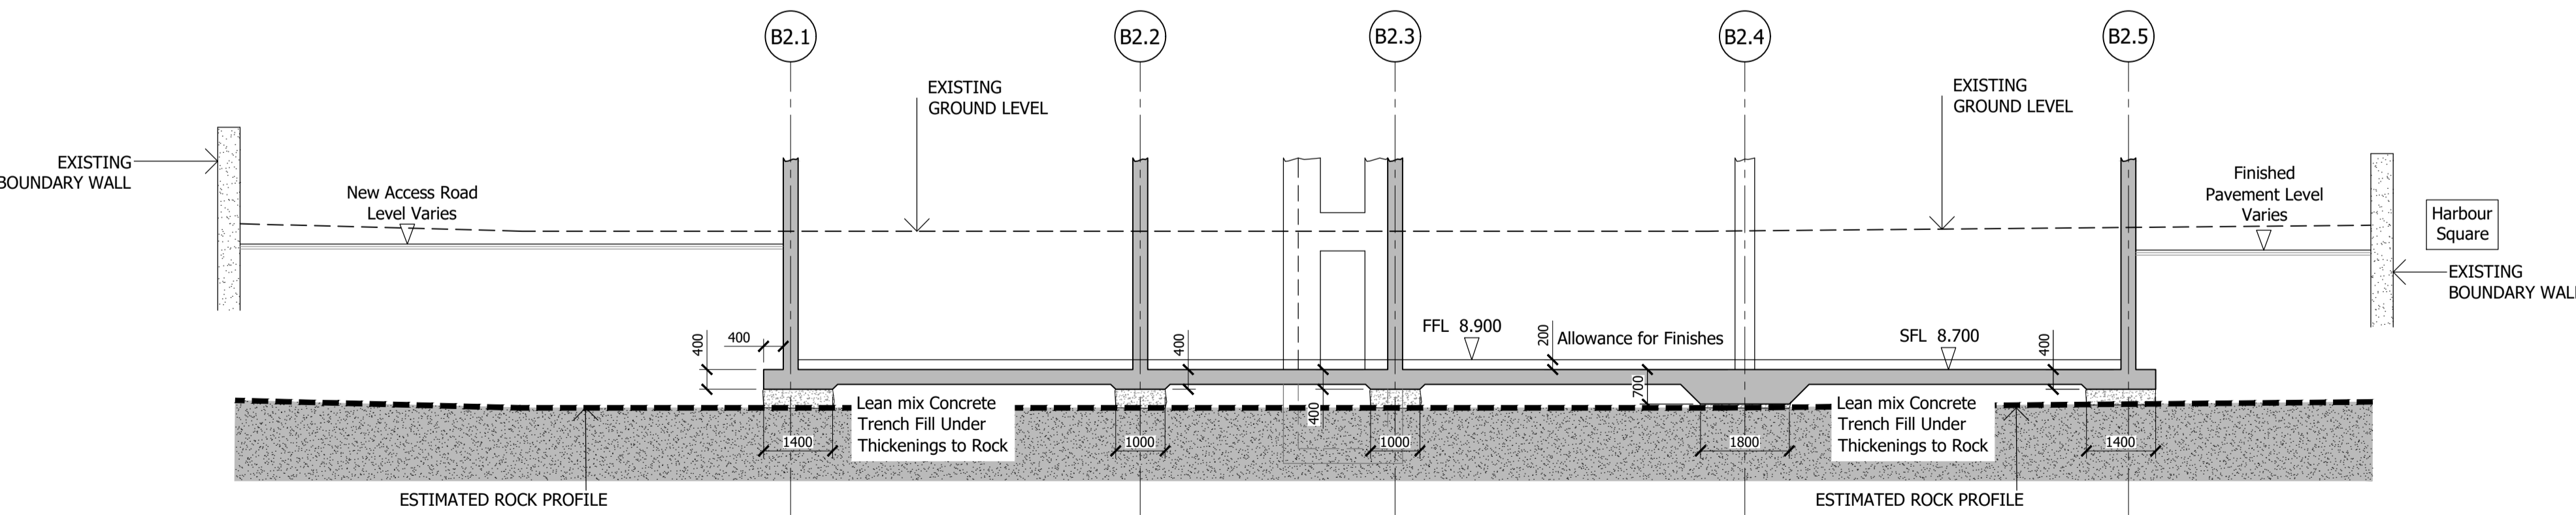

**CROSS SECTION C - C (BUILDING 02)**  
(SCALE 1:100)



**KEY PLAN**

# PLANNING

**Copyright**  
No part of this document may be reproduced or transmitted in any form or stored in any retrieval system of any nature without the written permission of Muir Associates Ltd. as copyright holder except as agreed for use on the project for which the document was originally issued.

**NOTES:**  
1. THIS DRAWING TO BE READ IN CONJUNCTION WITH ALL OTHER ENGINEERS, ARCHITECTS AND OTHER SPECIALISTS' DRAWINGS, DOCUMENTS AND SCHEDULES  
2. DO NOT SCALE, USE FIGURED DIMENSIONS ONLY  
3. FOR PLAN LAYOUTS REFER TO DRAWING No. D1855-S-01 & 502.

REVISION	DATE	DESCRIPTION	REV BY	CHK BY
A	09.12.20	DRAFT ISSUE	BA	SS
B	10.12.20	ISSUED FOR PLANNING	BA	SS

Consulting Engineers  
Project Managers  
Muir Associates  
Marketing Network House,  
Argyle Square,  
Morehampton Road,  
Dublin D04 K0Y1, Ireland  
Telephone: +353-1-6762788  
email: info@muir.ie www.muir.ie

PROJECT ST. MICHAELS DEVELOPMENT, DÚN LAOGHAIRE				
CLIENT FITZWILLIAM DL LTD				
TITLE PROPOSED FOUNDATION SECTIONS BUILDINGS 01 & 02				
Director SCR	Proj. Eng. JH	Drawn by BA	DRG. No. D1855-S-03	REV B
Scale 1:100 @A1	Checked JH	Date DEC '20		