



F-1 TO OUTFALL

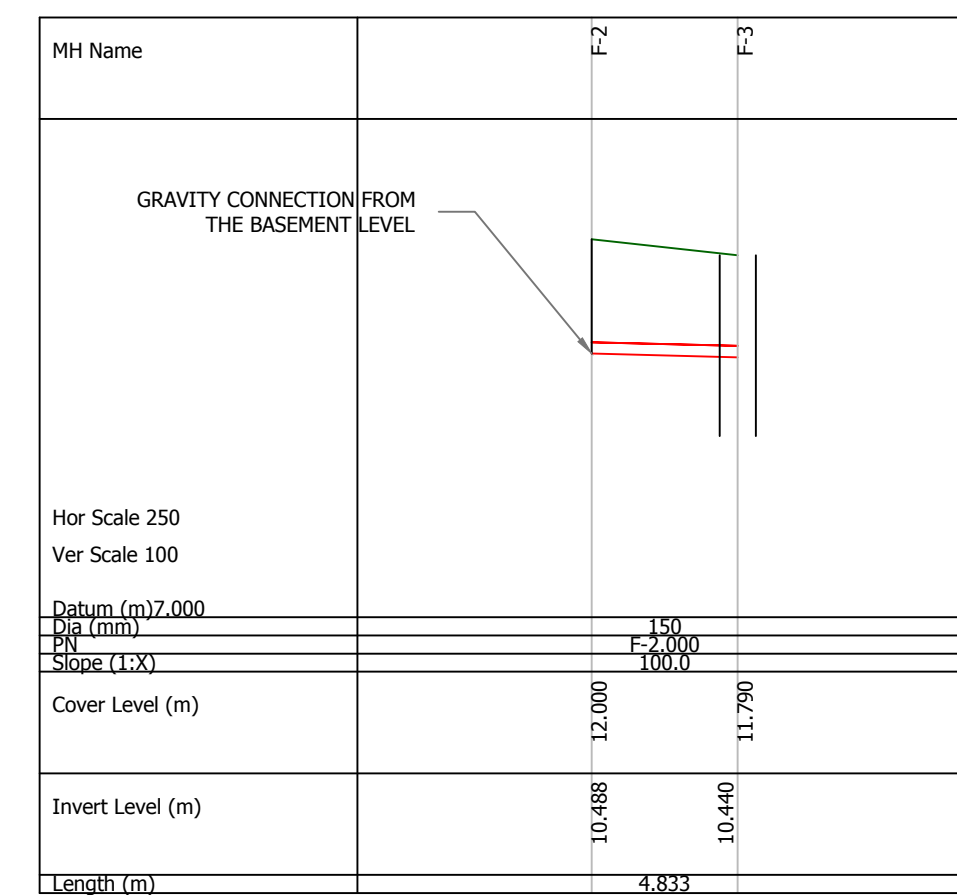

F-2 TO F-3

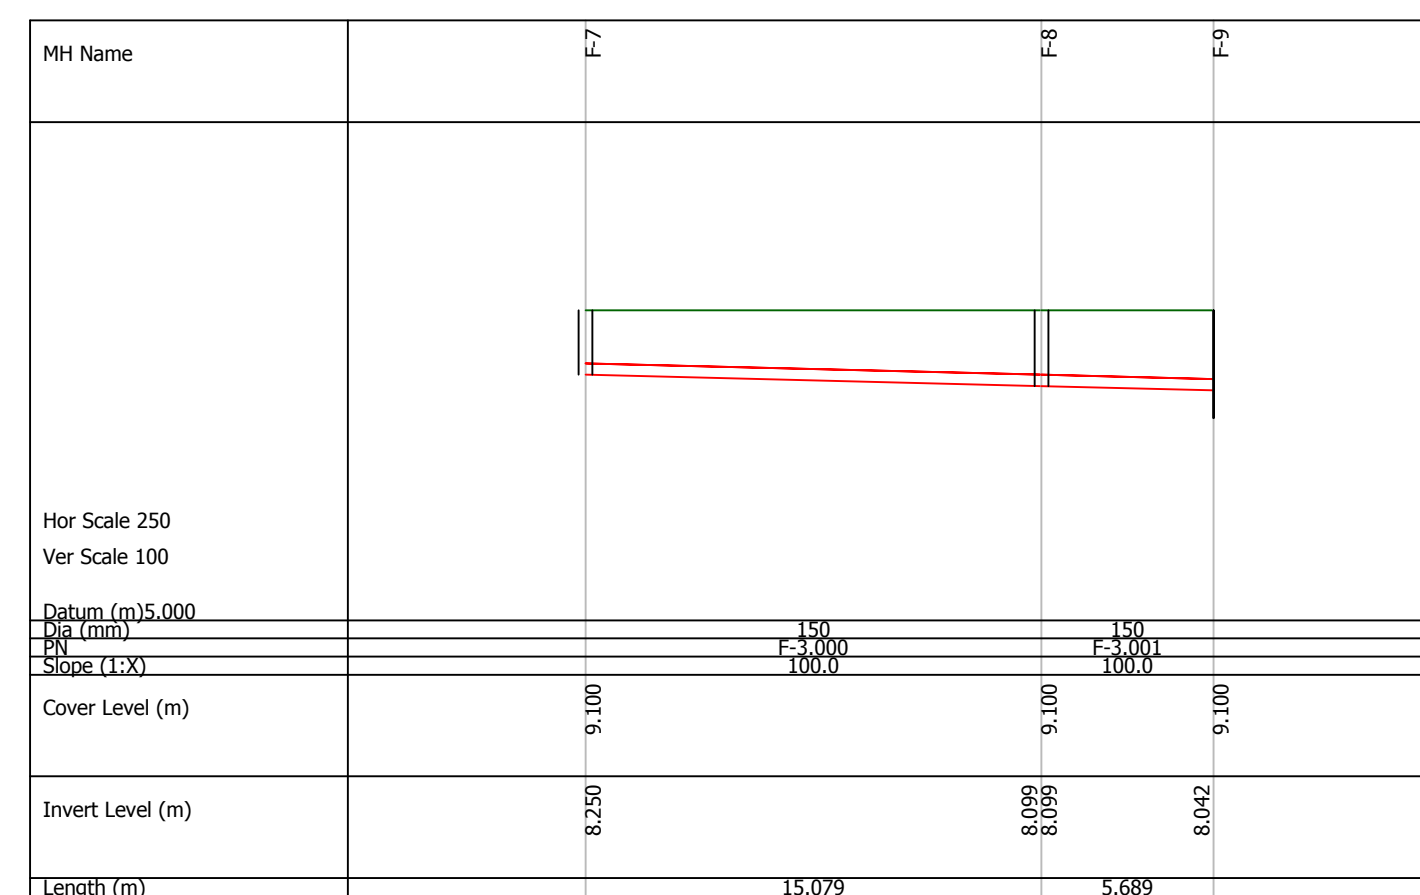

F-7 TO F-9

PLANNING

Copyright
No part of this document may be reproduced or transmitted in any form or stored in any retrieval system of any nature without the written permission of Muir Associates Ltd. as copyright holder except as agreed for use on the project for which the document was originally issued.

NOTES:

| REVISION | DATE | DESCRIPTION | REV BY | CHK BY |
|----------|----------|-----------------------|--------|--------|
| A | 18.09.20 | ISSUED TO IRISH WATER | SC | SS |
| B | 21.10.20 | ISSUED FOR PLANNING | SC | SS |
| | | | | |
| | | | | |
| | | | | |
| | | | | |
| | | | | |

Consulting Engineers
Project Managers
MUIR ASSOCIATES
Marketing Network House,
Anyle Square,
Morehampton Road,
Dublin D04 K0Y1, Ireland
Telephone: +353-1-6762788
email: info@muir.ie www.muir.ie

| | | | | |
|--------------|--|----------|------------|--|
| PROJECT | ST MICHAELS DEVELOPMENT, DUN LAOGHARIE | | | |
| CLIENT | FITZWILLIAM DL LTD | | | |
| TITLE | FOUL WATER DRAINAGE LONGITUDINAL SECTIONS | | | |
| Director | Proj. Eng. | Drawn by | DRG. No. | |
| SSR | SS | FS | D1855-C-06 | |
| Scale | Checked | Date | REV | |
| AS SHOWN @A1 | SS | SEP '20 | B | |