



1 Proposed Contiguous Northern Elevation 01  
1 : 500

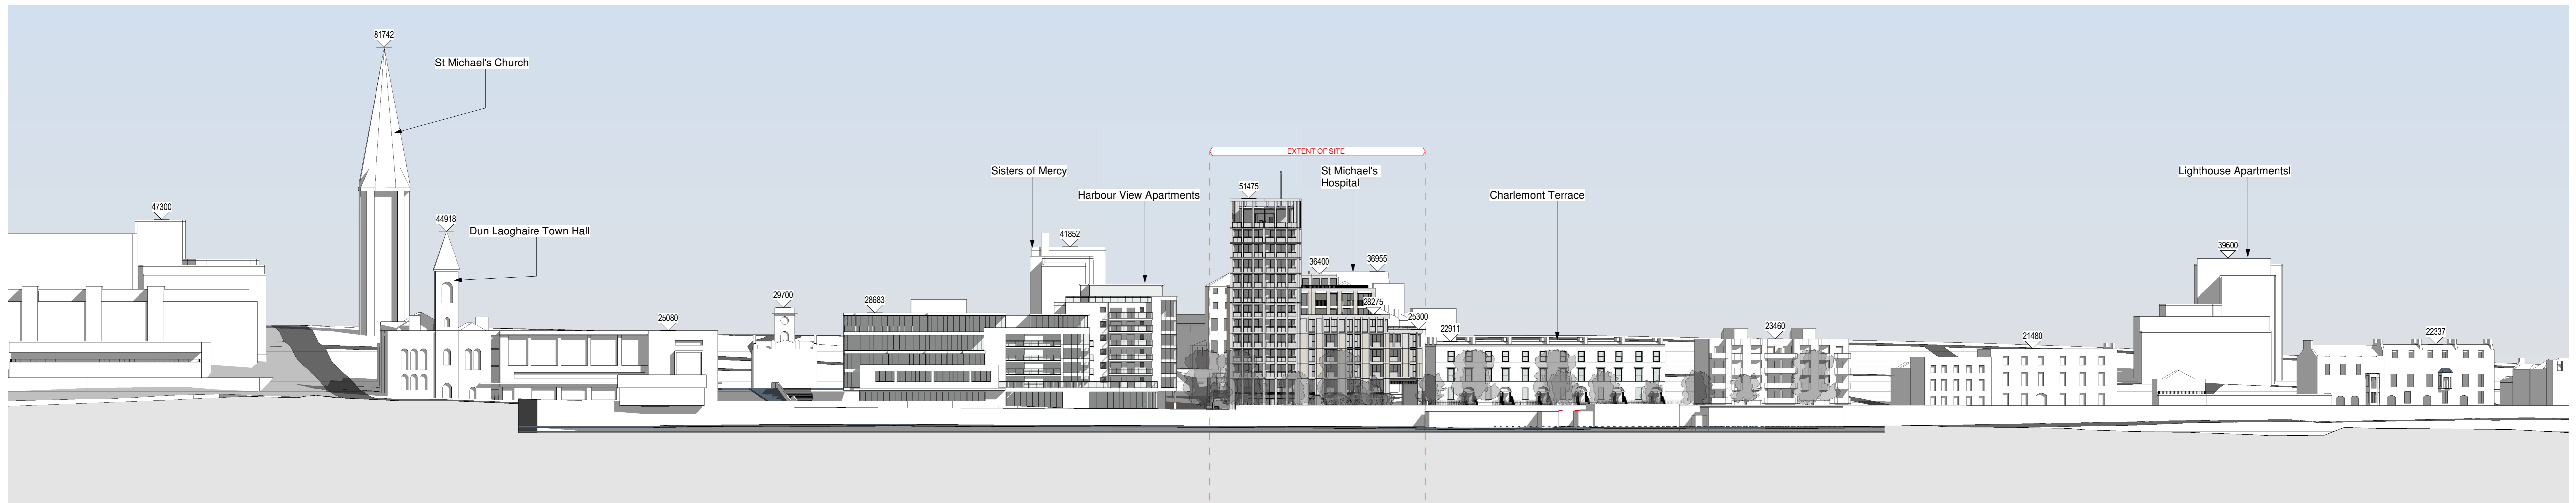

2 Proposed Contiguous Northern Elevation 02  
1 : 500

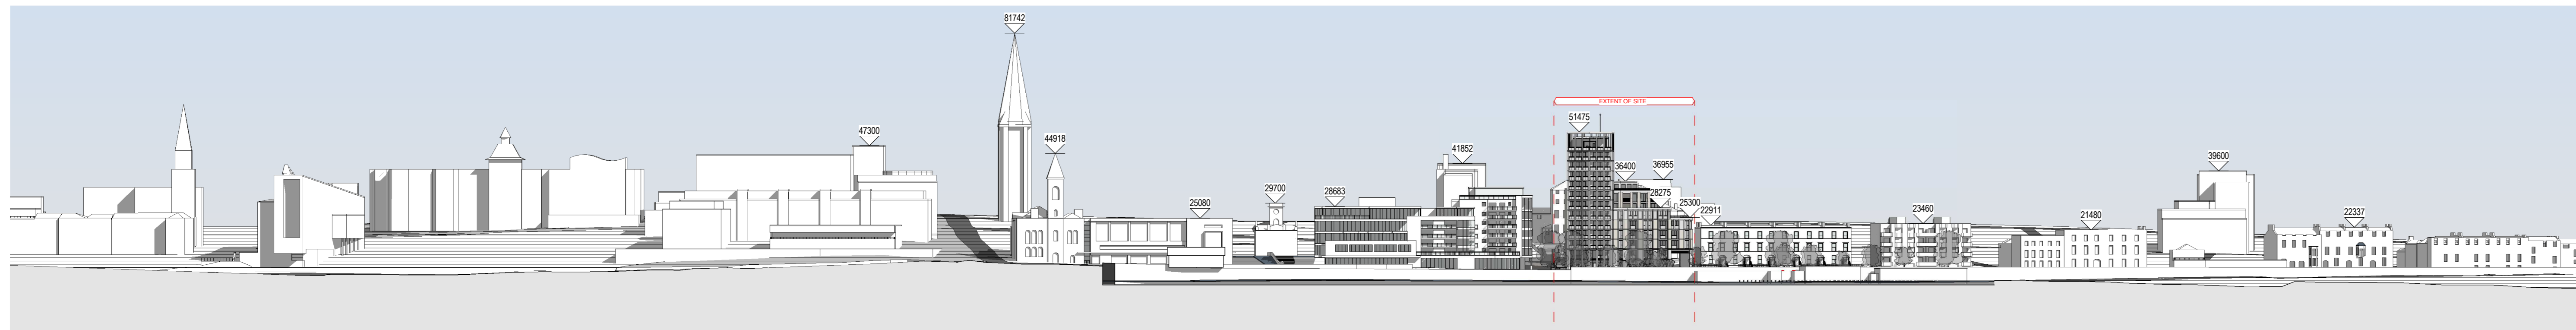

3 Proposed Contiguous Northern Elevation 03  
1 : 1000

Notes:  
DO NOT SCALE FROM THIS DRAWING. USE FIGURED DIMENSIONS IN ALL CASES. VERIFY DIMENSIONS ON SITE AND REPORT ANY DISCREPANCIES TO THE ARCHITECTS IMMEDIATELY. THIS DRAWING TO BE READ IN CONJUNCTION WITH THE ARCHITECTS SPECIFICATION. © THIS DRAWING IS COPYRIGHT AND MAY ONLY BE REPRODUCED WITH THE ARCHITECTS PERMISSION.

Drawing Notes:  
Key Plan N.T.S.

PL1	03.11.20	18P	Issued for Planning
-----	----------	-----	---------------------

reddy architecture +urbanism

reddy architecture +urbanism  
Derry Road  
Dublin 6, D06 Y0E3  
T: +353 (0)1 4987000  
W: www.reddyarchitecture.com  
E: info@reddyarchitecture.com

Client Details:  
Fitzwilliam DL Ltd

Project Details:  
Build to Rent Residential Development  
St Michael's Carpark  
Crofton Road  
Dun Laoghaire

Drawing Title:  
Contextual Elevations

Job No:	Date:	Scale/NO:
P18-143D	31/07/2020	As Indicated
Status:	Drawn By:	Checked By:
Suitable For Information	B. Foote	D. McDowell
Purpose:	Planning	Checked By:
Drawing Number:	P18-143D-RAU-ZZ-DR-A-PL1-32015	Revision:
		PL1