



Notes:
DO NOT SCALE FROM THIS DRAWING. USE FIGURED DIMENSIONS IN ALL CASES. VERIFY DIMENSIONS ON SITE AND REPORT ANY DISCREPANCIES TO THE ARCHITECTS IMMEDIATELY. THIS DRAWING TO BE READ IN CONJUNCTION WITH THE ARCHITECTS SPECIFICATION. © THIS DRAWING IS COPYRIGHT AND MAY ONLY BE REPRODUCED WITH THE ARCHITECTS PERMISSION.


Drawing Notes:

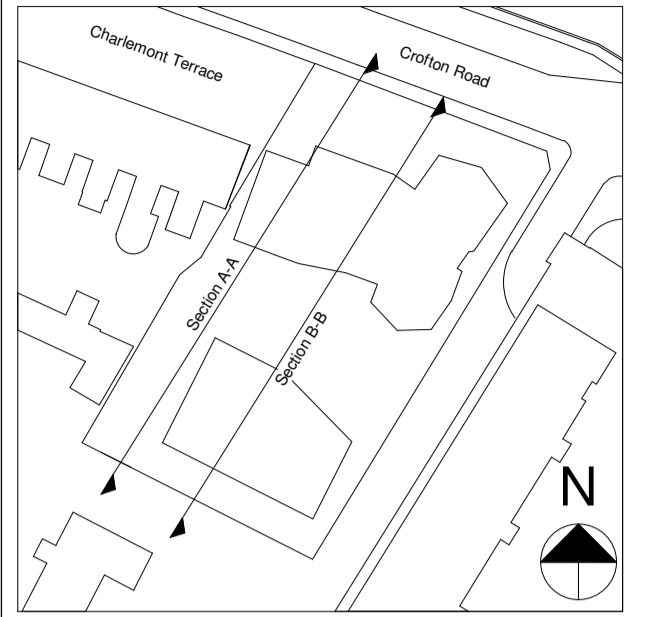

Key Plan N.T.S.

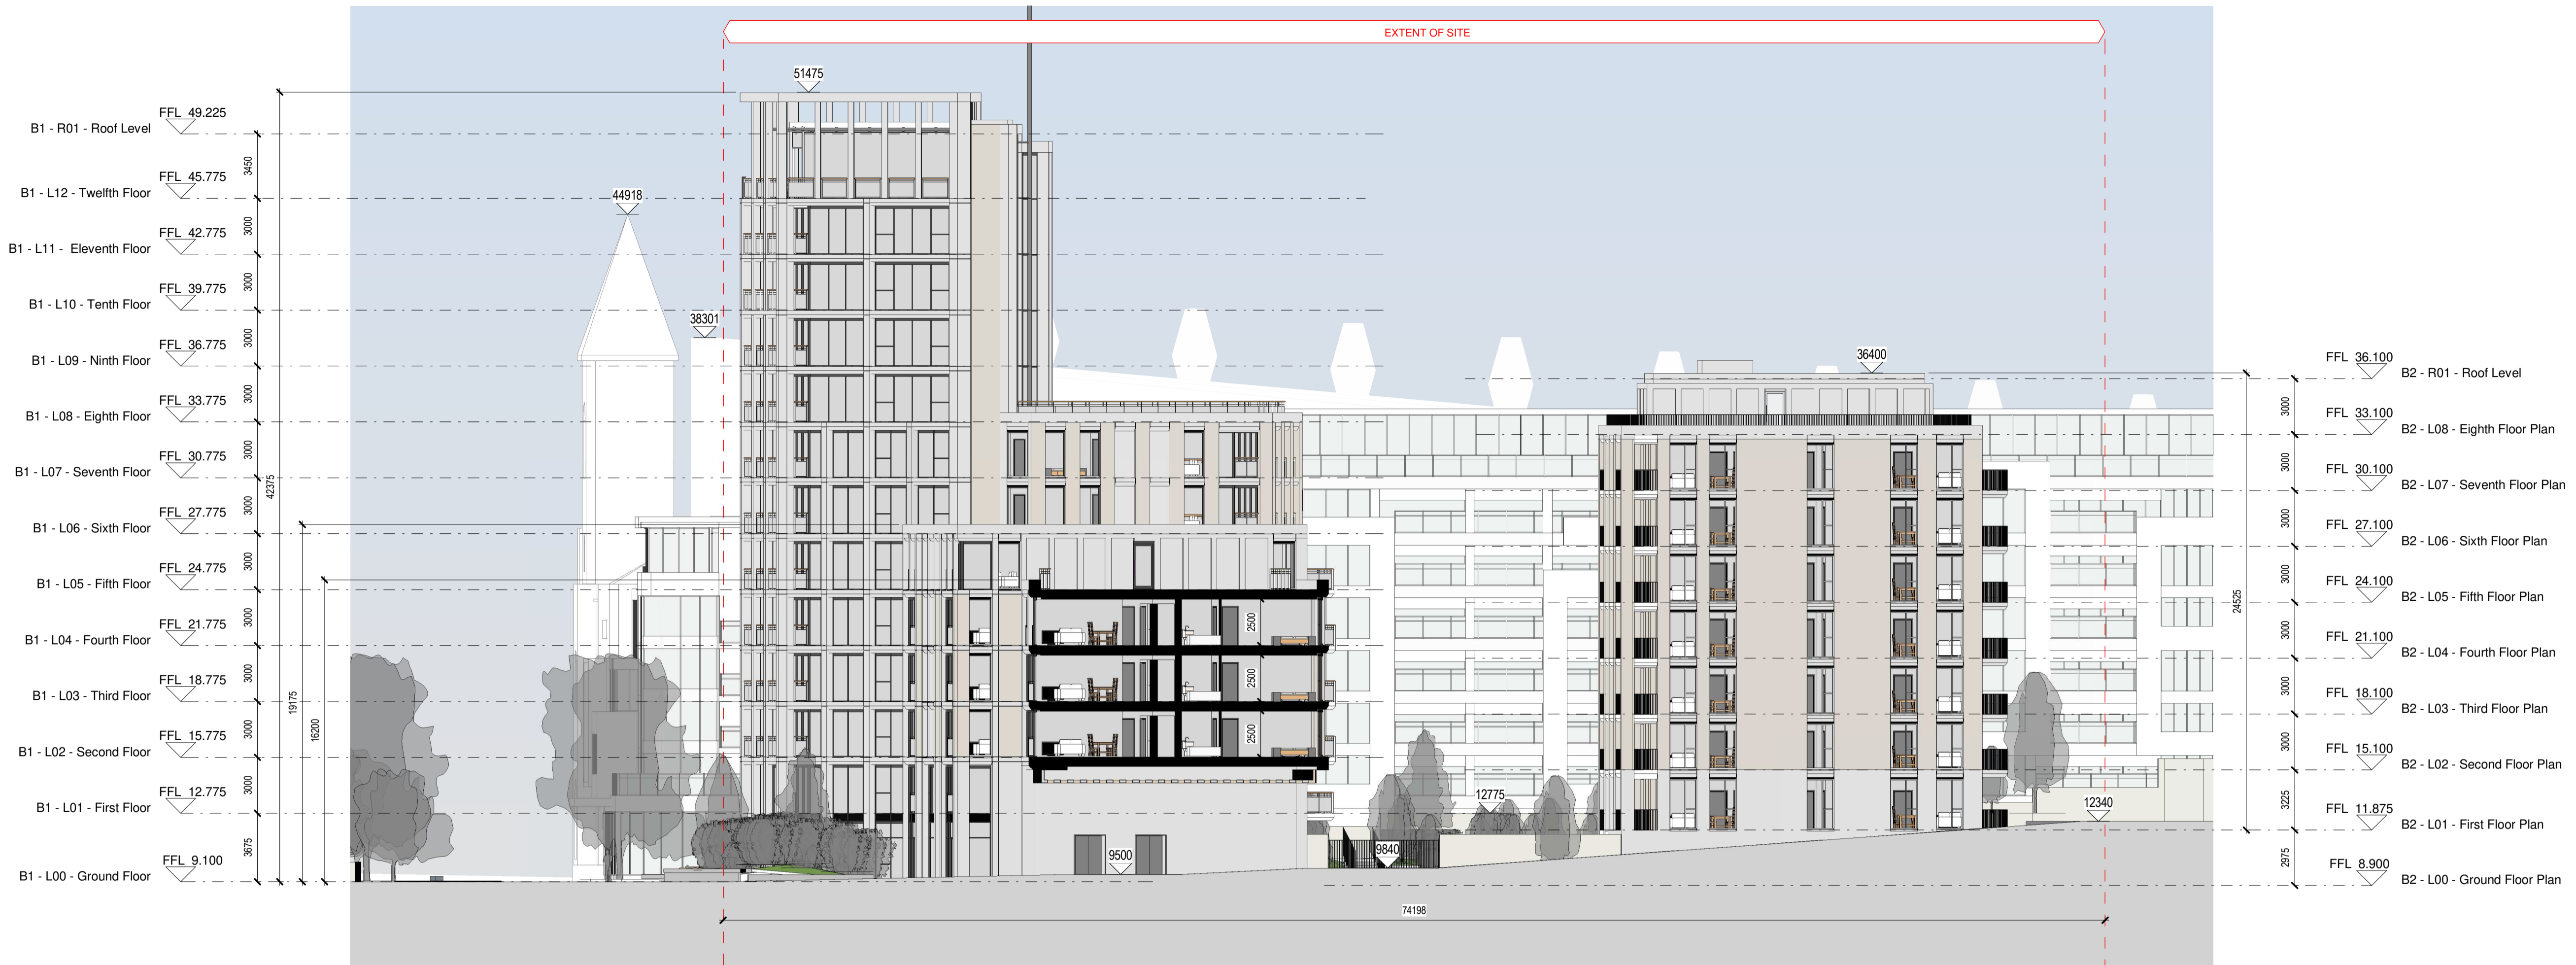

1 Section A-A
1 : 200

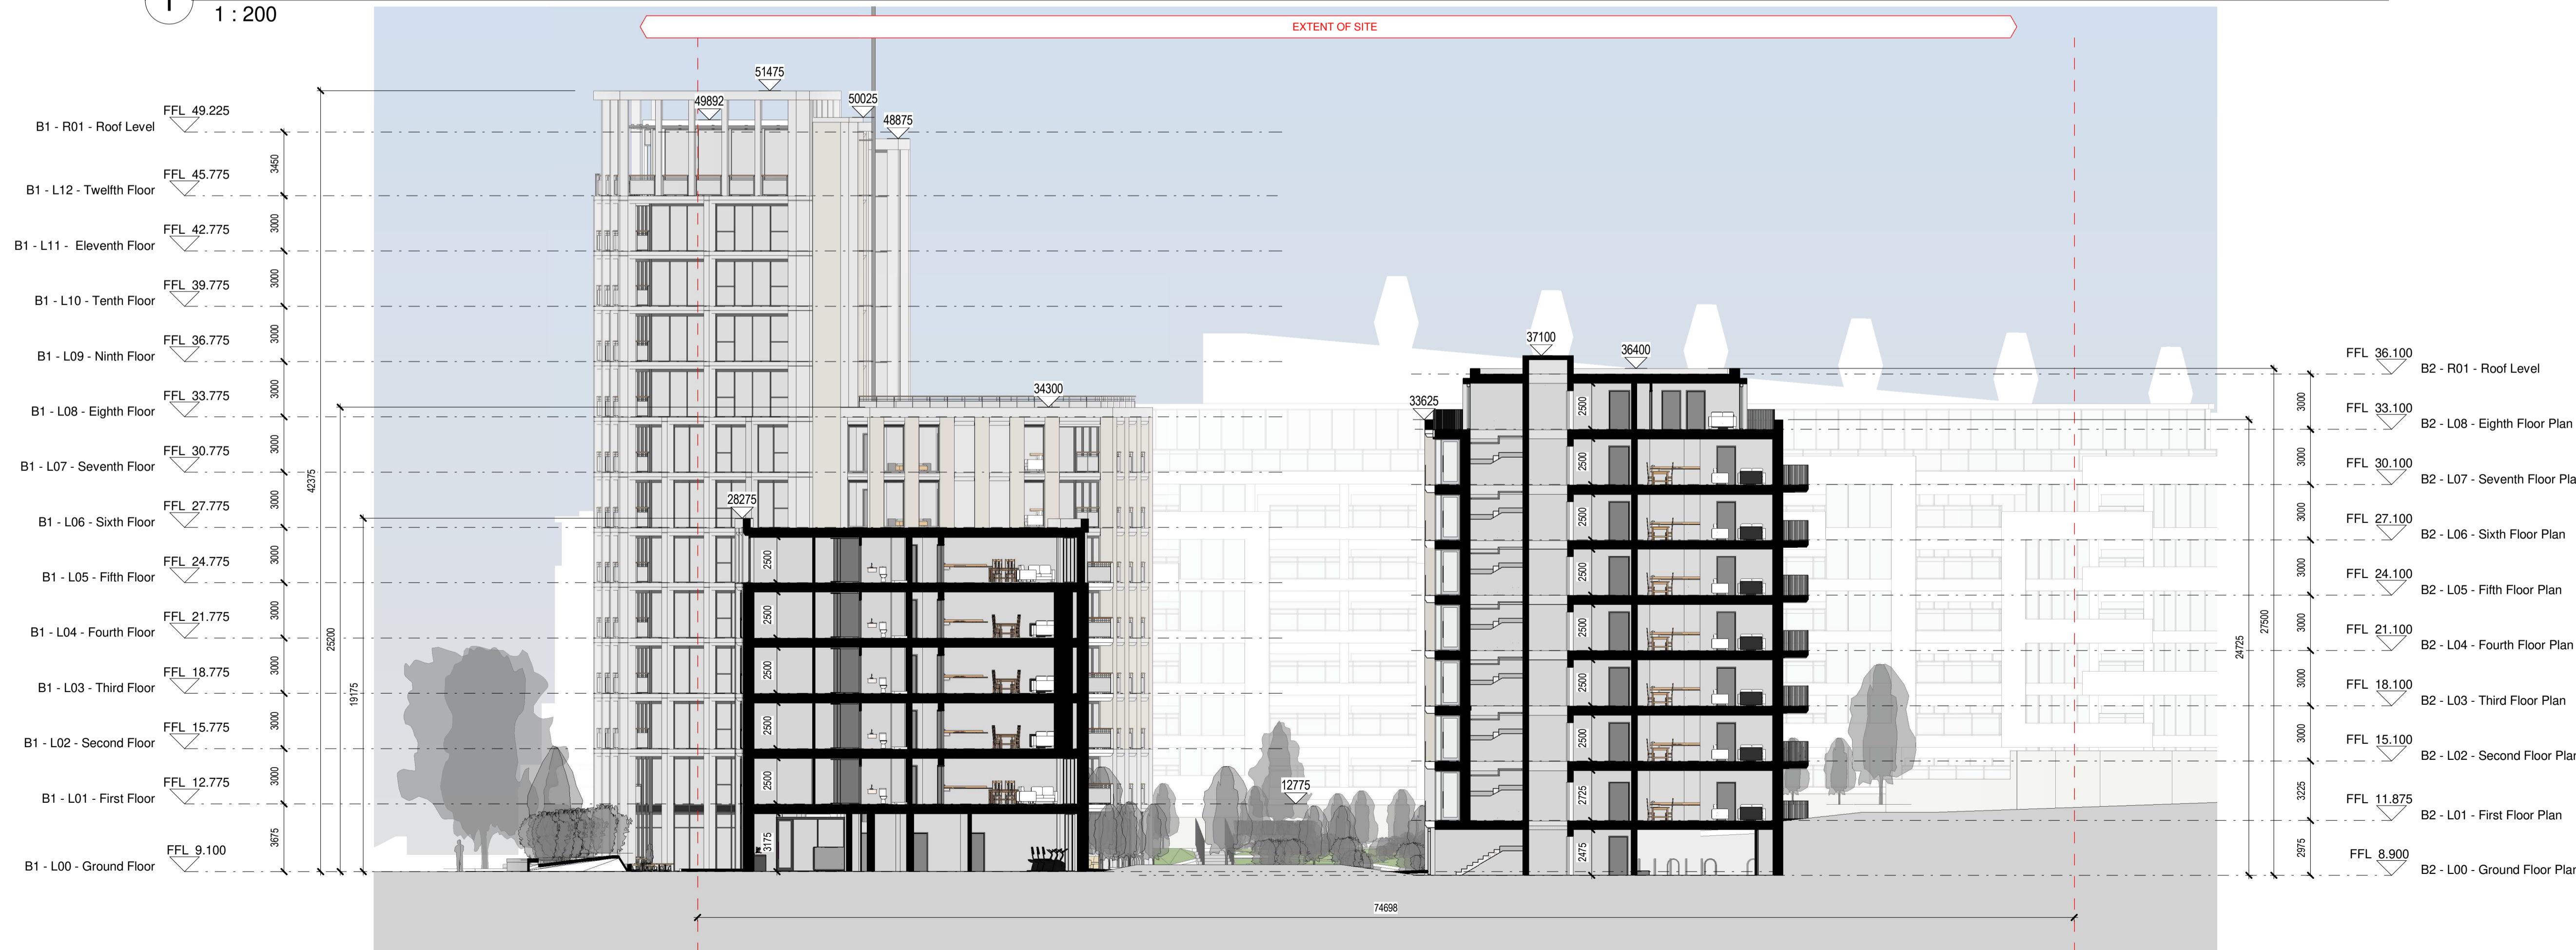

2 Section B-B
1 : 200

PL1 | 03.11.20 | BF | Issued for Planning

Rev	Date	DRN	Description



Client Details:
Fitzwilliam DL Ltd

Project Details:
Build to Rent Residential Development
St Michael's Carpark
Crofton Road
Dun Laoghaire

Drawing Title:
Sections A-A and B-B

Job No P18-143D	Date 31/07/2020	Scale@A1 1 : 200
--------------------	--------------------	---------------------

Status Suitable For Information	Drawn By: B.Foote
------------------------------------	----------------------

Purpose Planning	Checked By: D. McDowell
---------------------	----------------------------

Drawing Number	Revision
----------------	----------

P18-143D-RAU-ZZ-DR-A-PL1-33001 **PL1**